
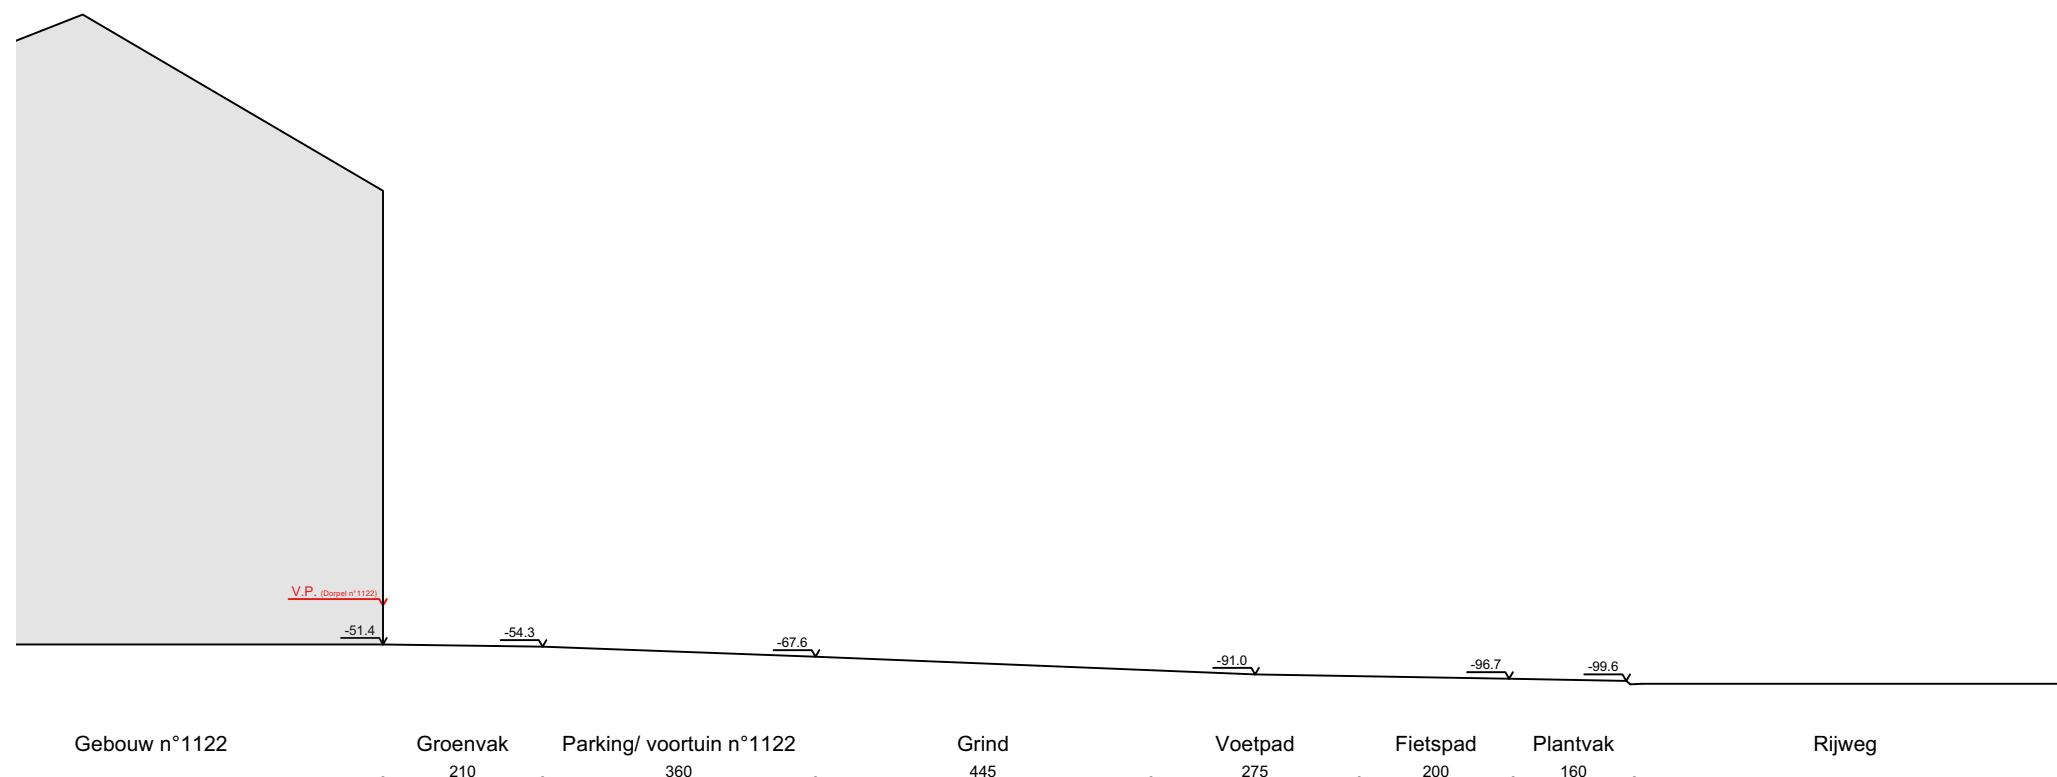


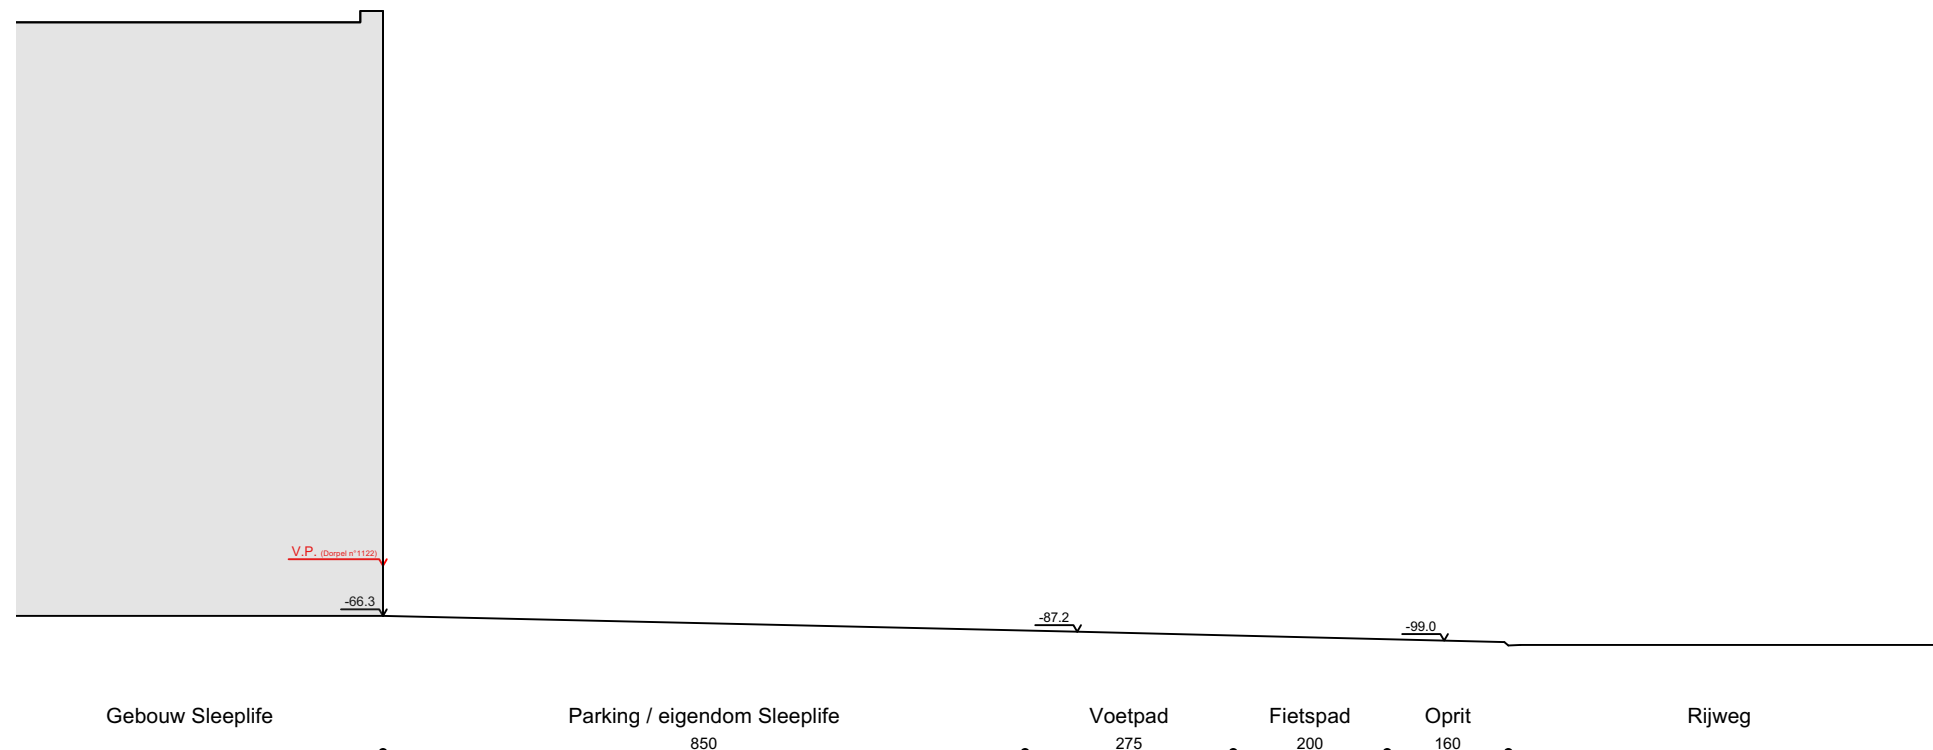

PARKING SLEEPLIFE TERREINPROFIEL BT

SCHAAL 1/100

SLEEPLIFE BEDDENWINKEL

ANTWERPSESTEENWEG 1122 - 1224