


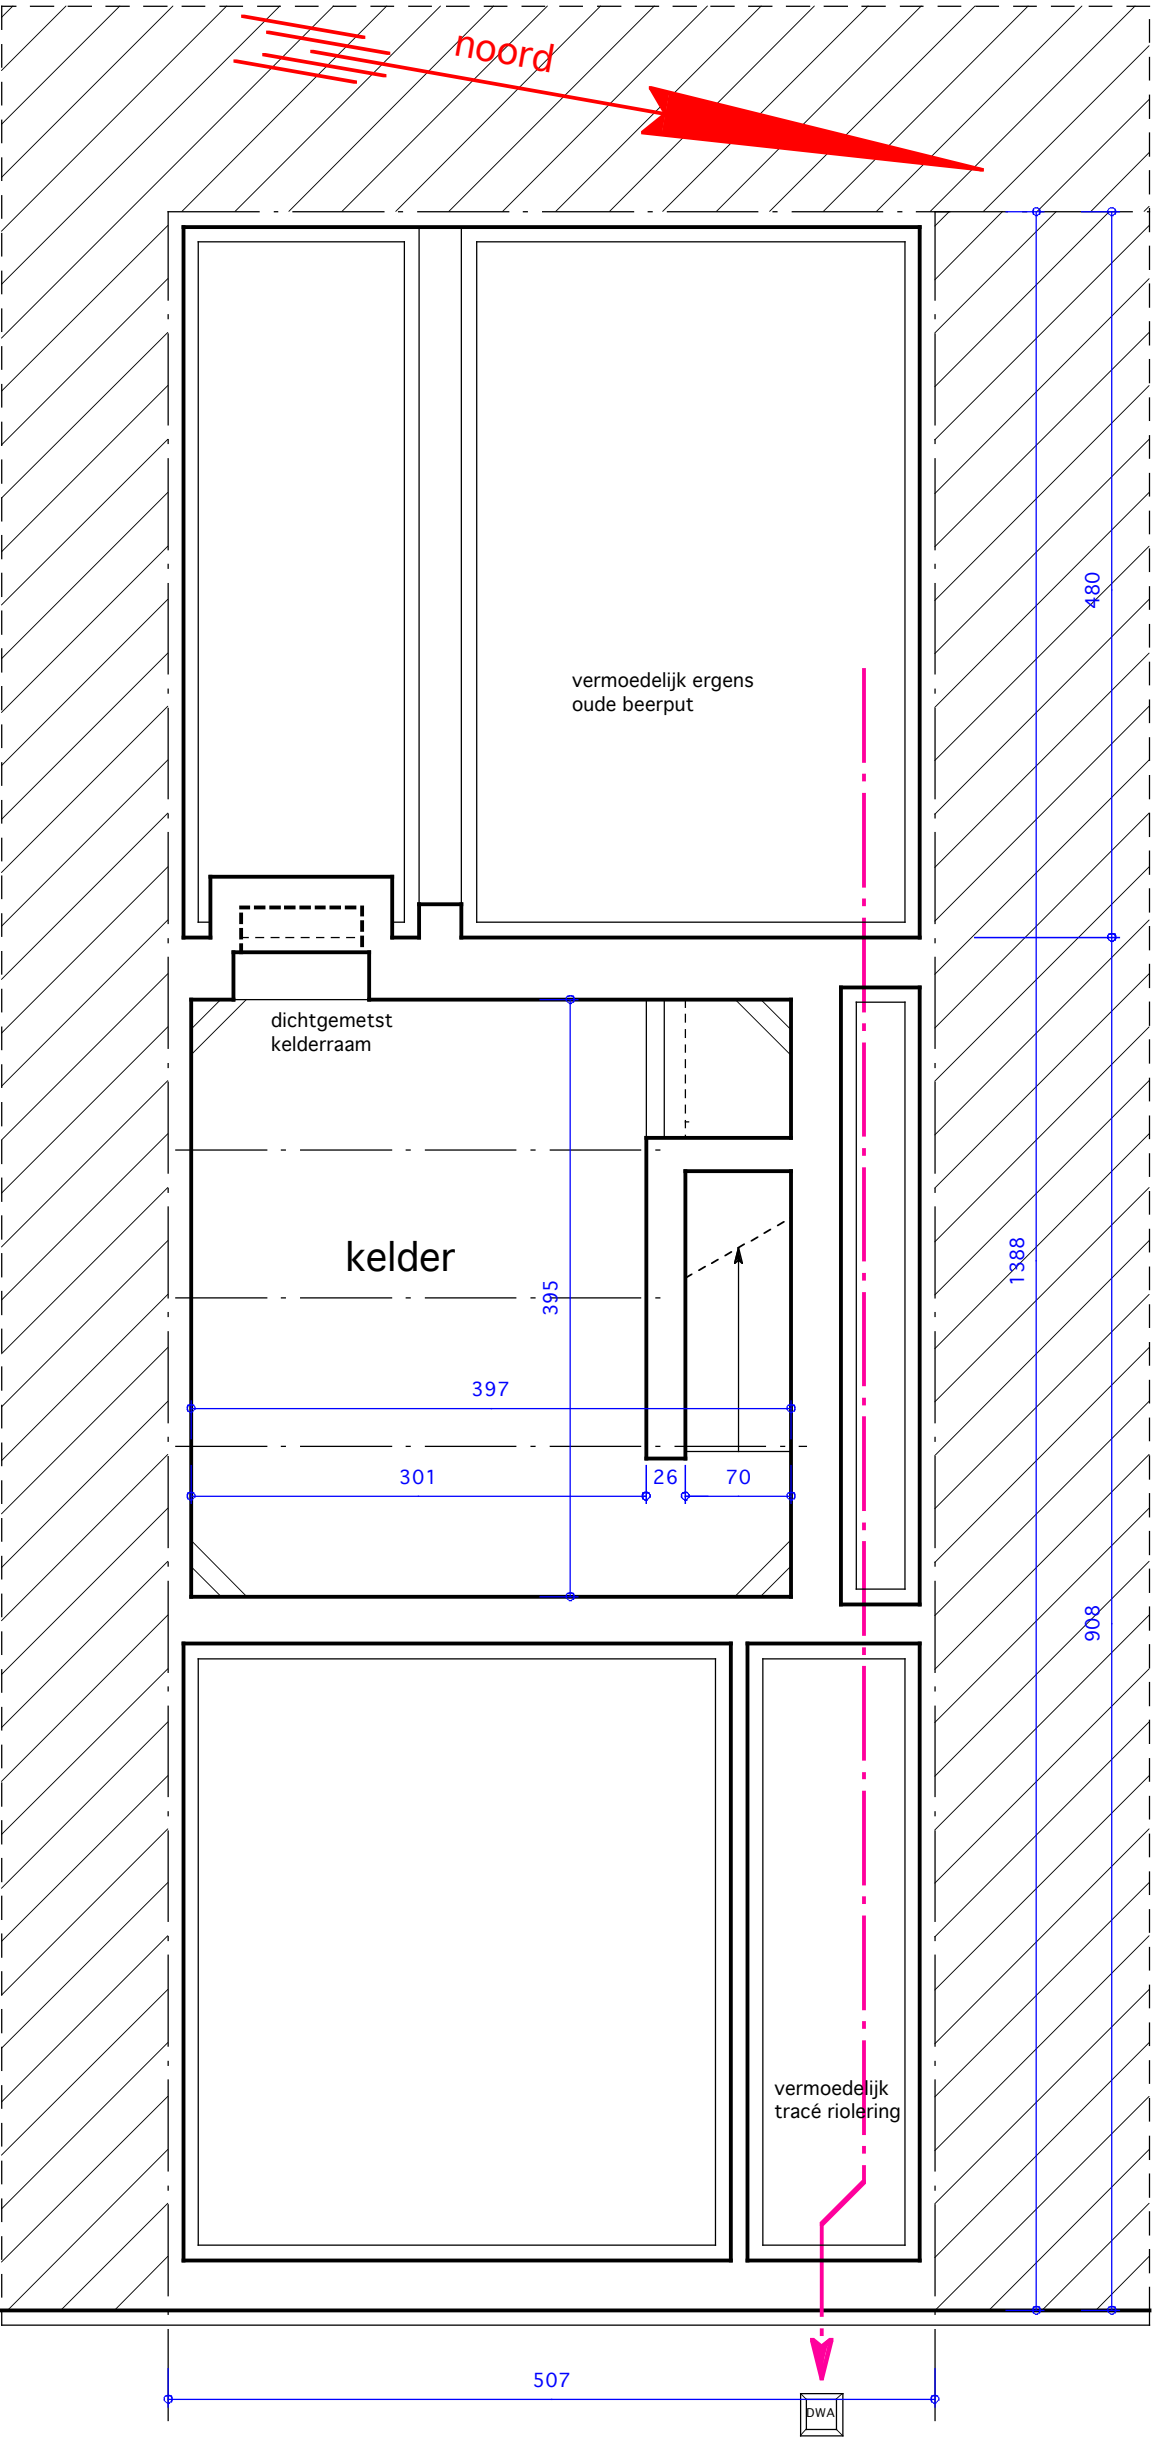

BA_Fransaert-De Caluwé_P_B_kelder, fundering, riolering.pdf

