



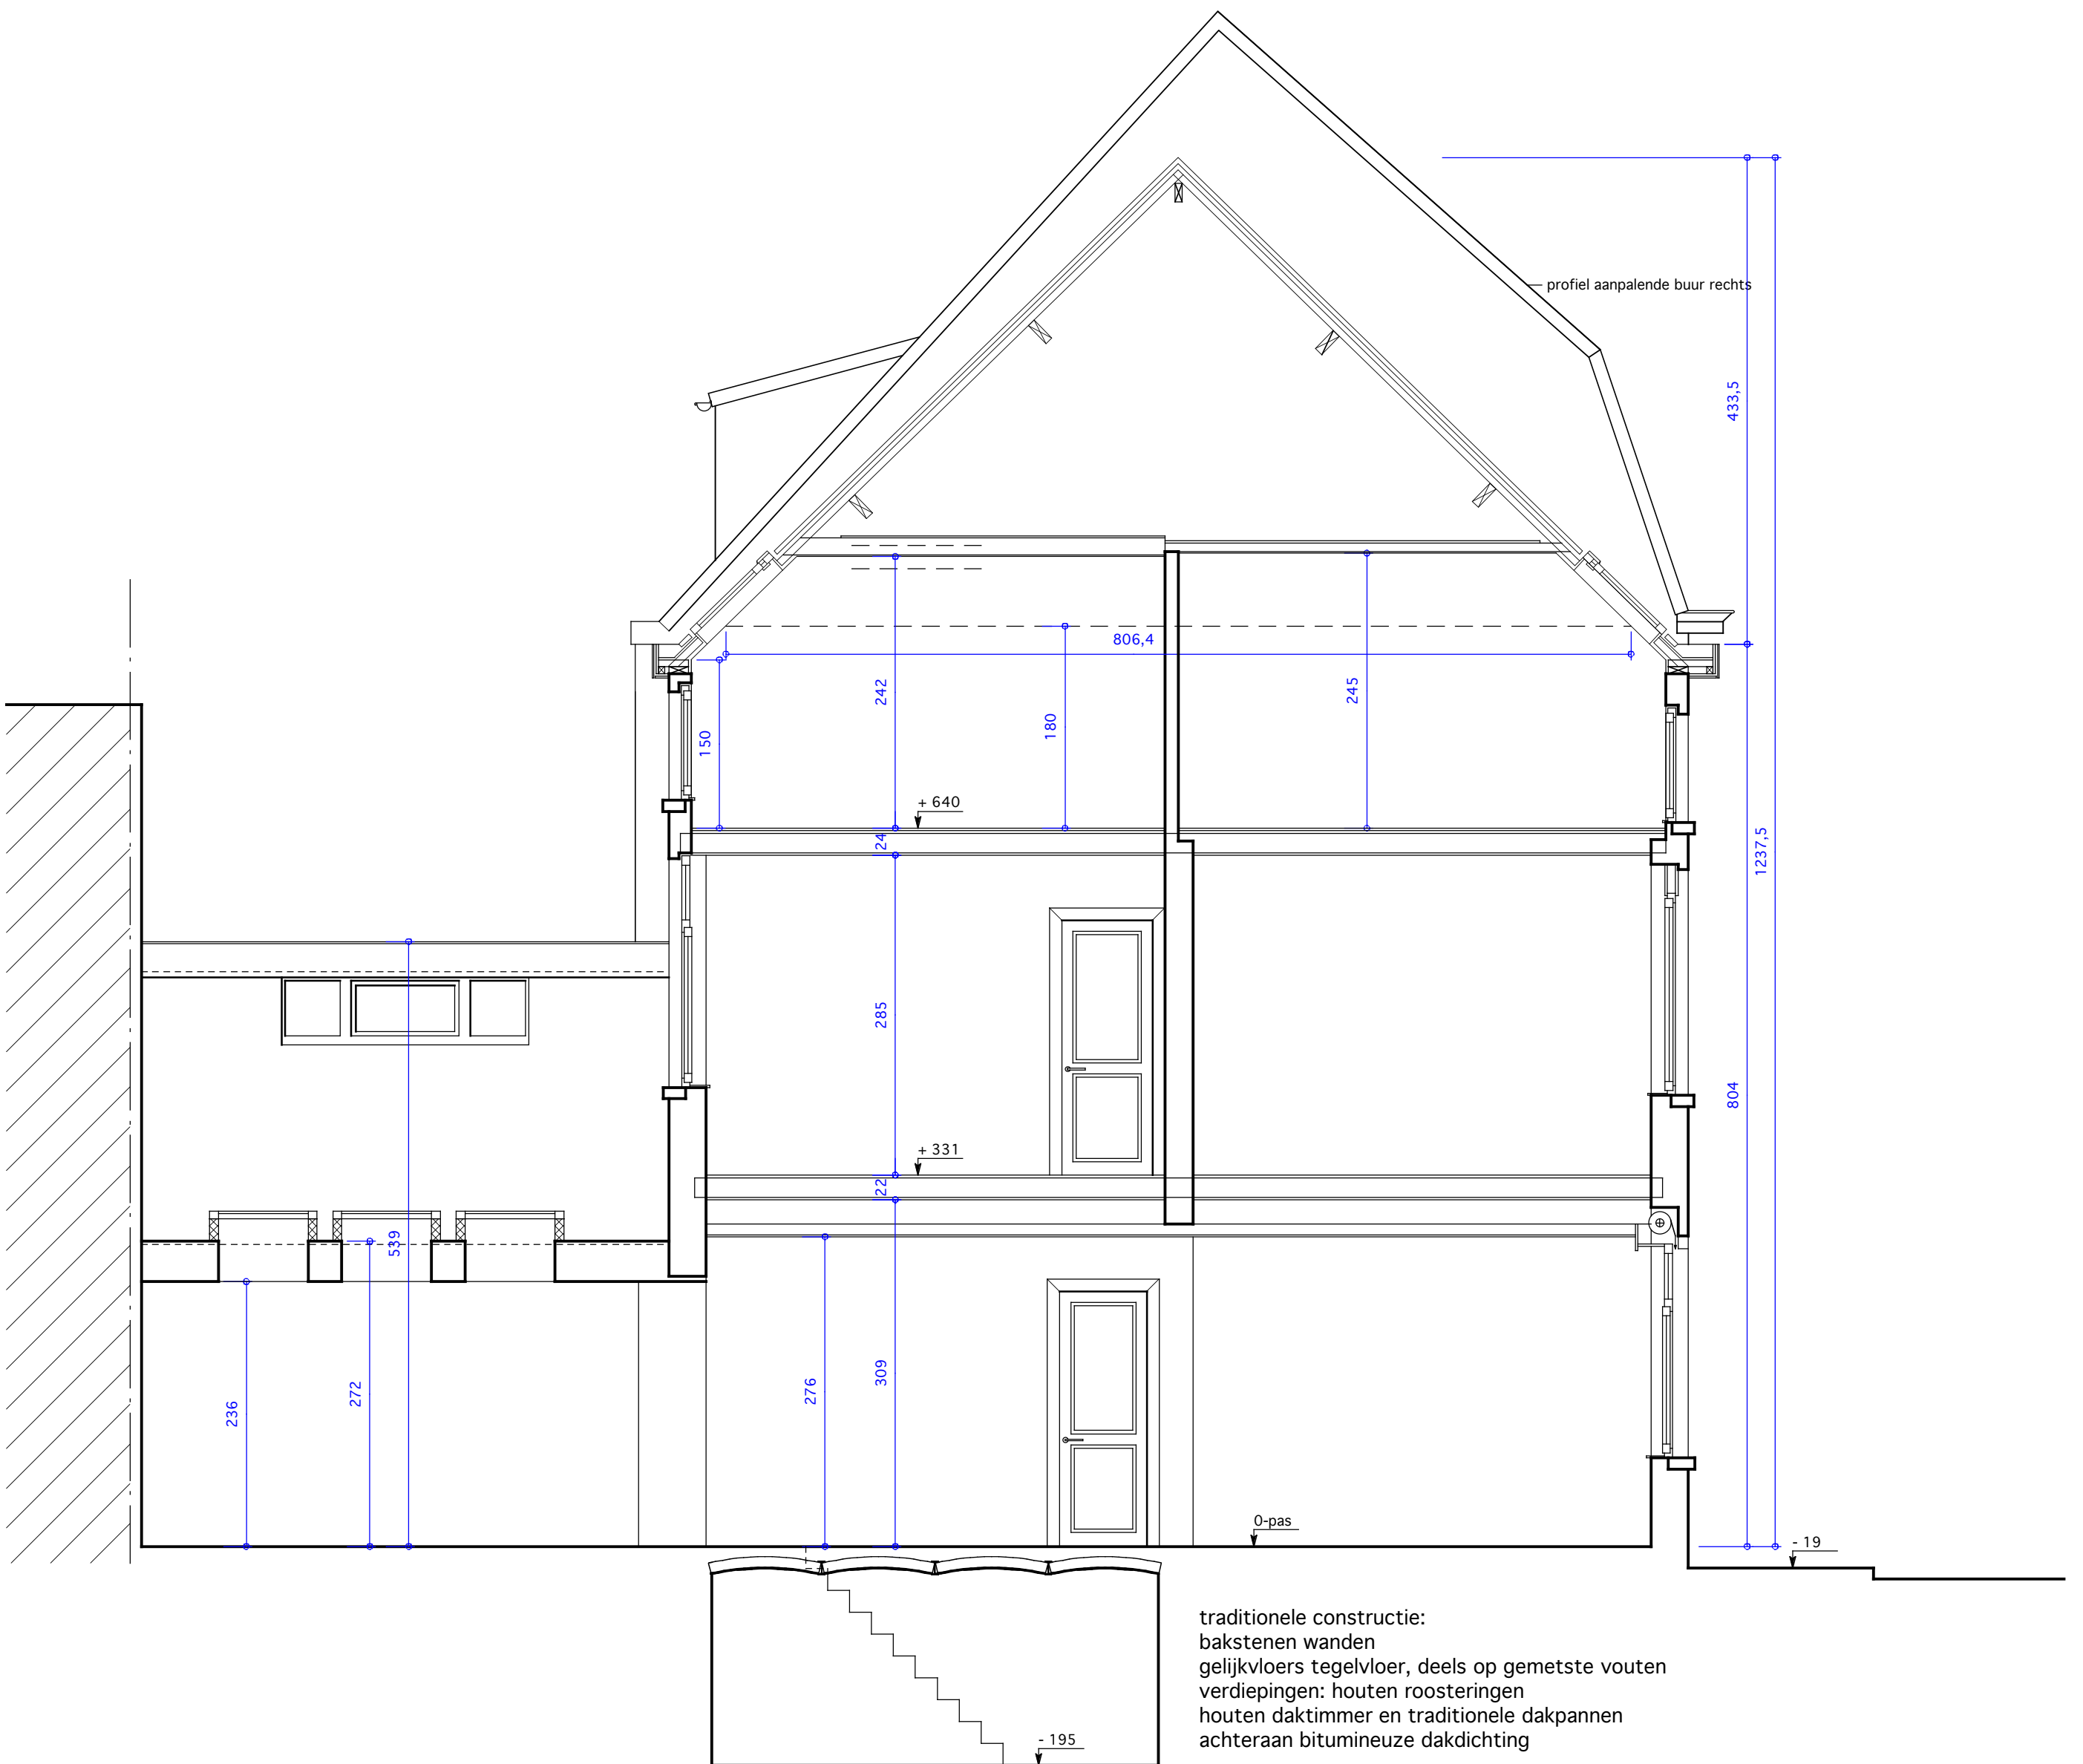

BA_Fransaert-De Caluwé_S_B_doorsnede AB.pdf

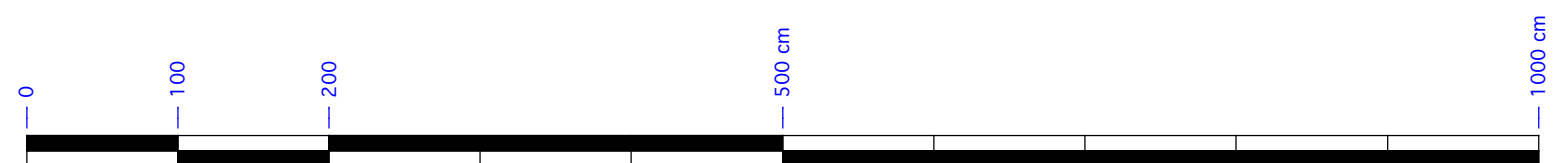

Schaal 1/50