


Schaal 1/200; cm

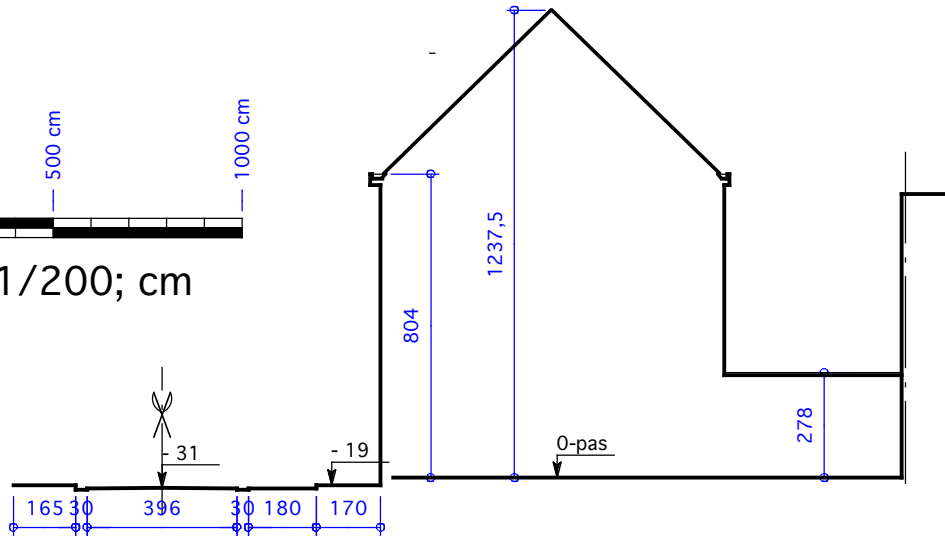

BA_Fransaert-De Caluwé_T_B_links.pdf