


LEGENDE

- 6. badkamer
- 7. slaapkamer
- 8. dressing
- 9. toilet

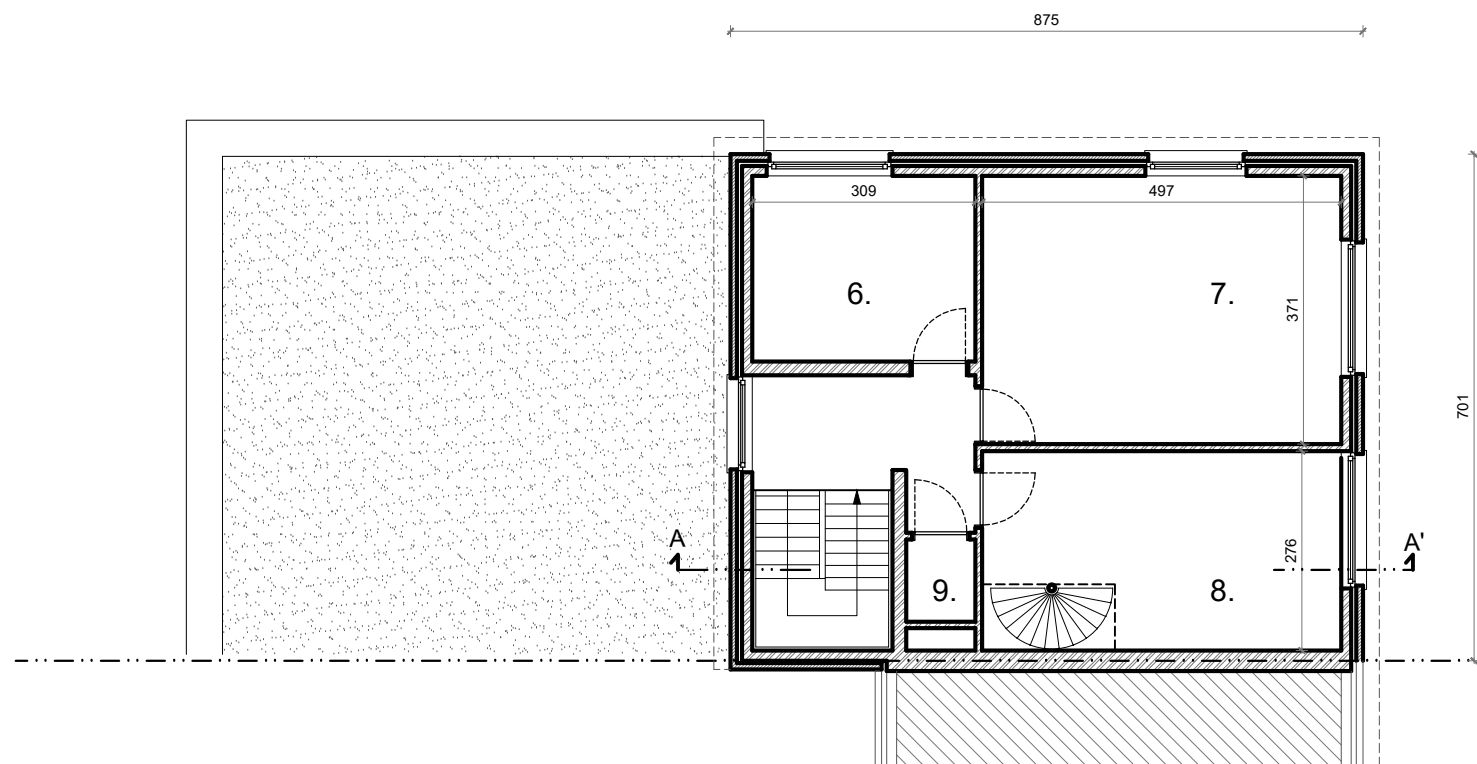

EERSTE VERDIEPING
bestaande toestand



1/100 (A4)

