


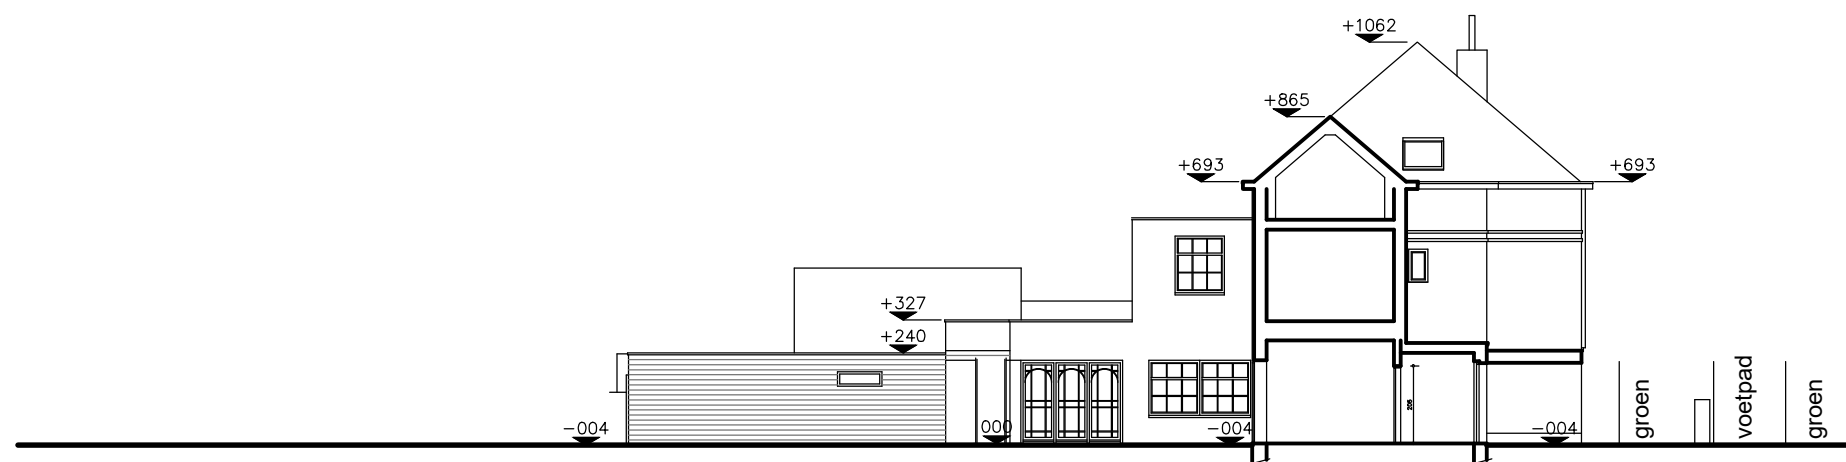

TERREINDOORSNEDE 1/200
BESTAAND



dossier nr : Willems - Van Laeken
plan : BA_W_I_B_2_TERREINPROFIEL
plan nr :
datum : 07/02/2025
schaal : 1:200

ARCHITECTENBUREAU DAENS-DEMUYNCK
Luikstraat 30
9160 Lokeren
Tel. : 09.348 14 74
GSM Marc DAENS : 0473. 291 879
GSM Hilde DEMUYNCK : 0478. 319 107
marc.daens@skynet.be - hdemuyneck@skynet.be