


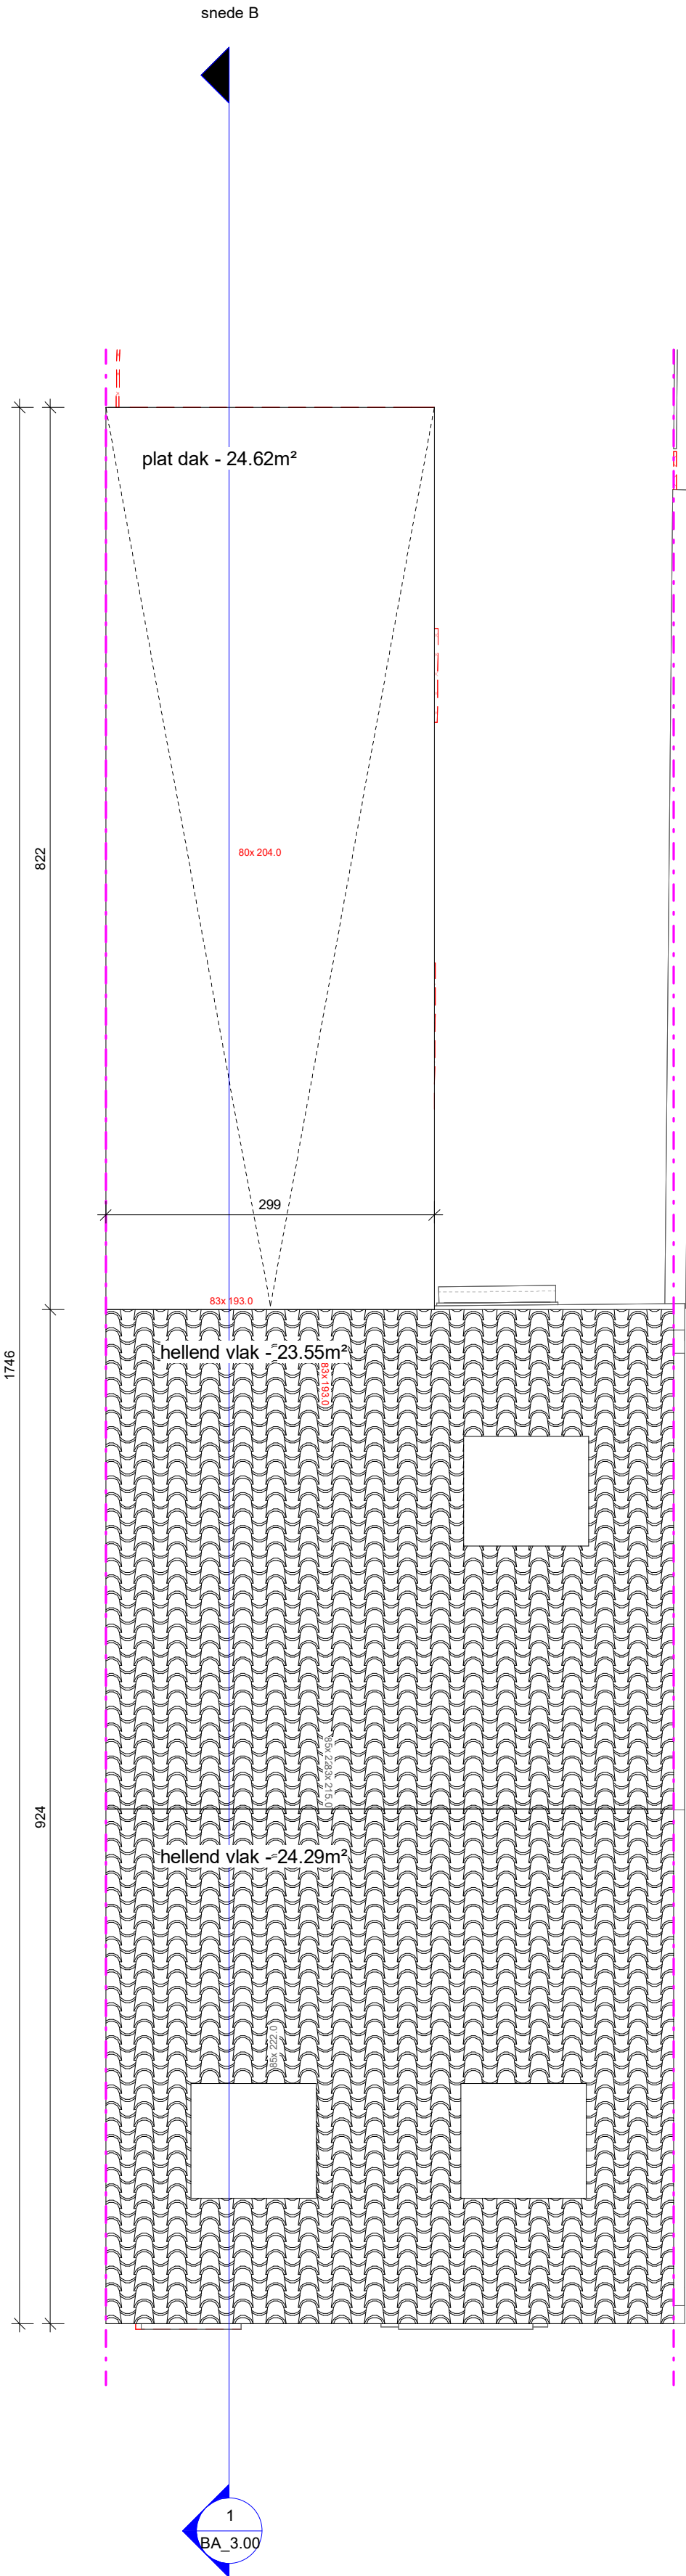

BA_1.30 P_B_1.30_Dakenplan

1 : 50