


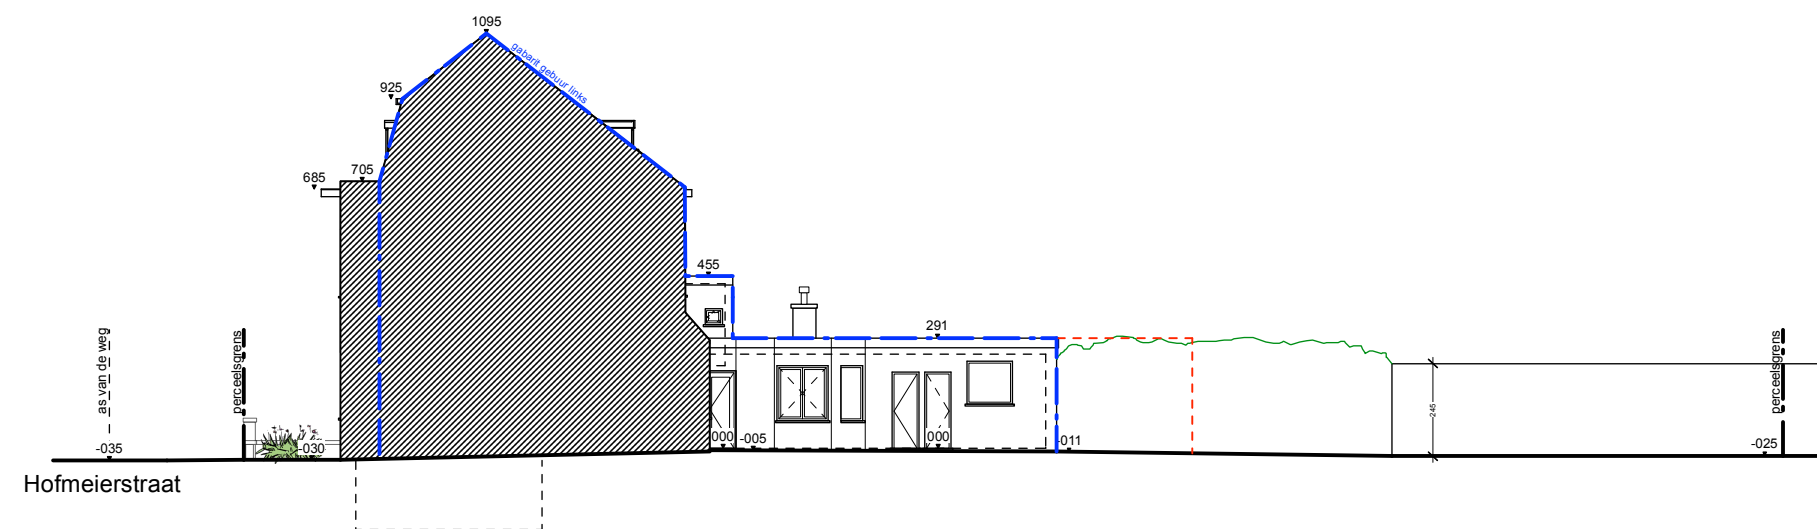

TERREINPROFIEL TT vergunde toestand 1/200