



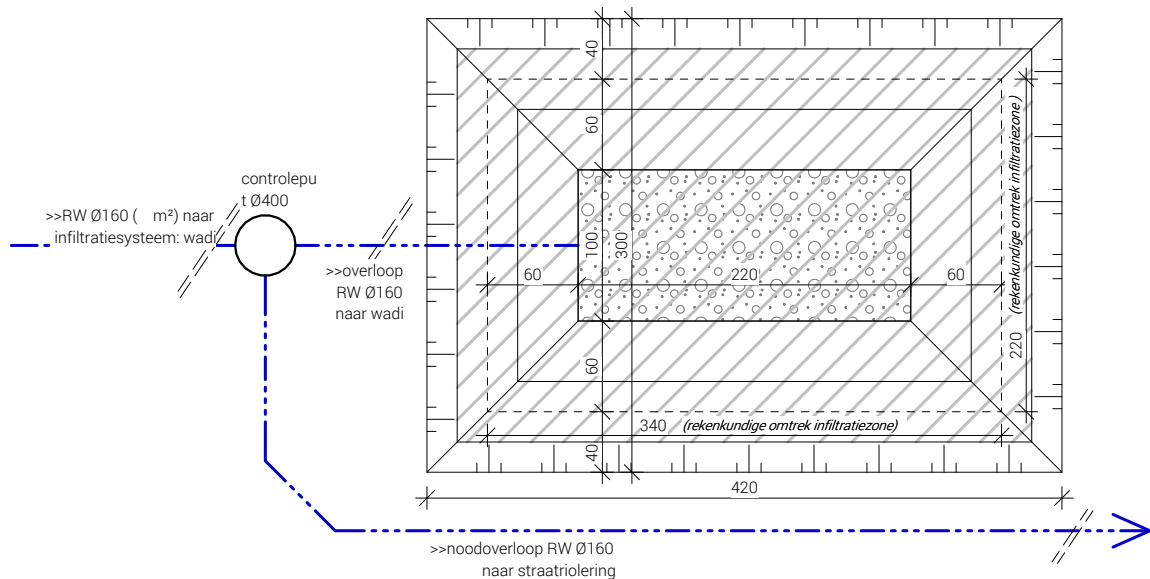

1 Principe wadi plan
1 : 50

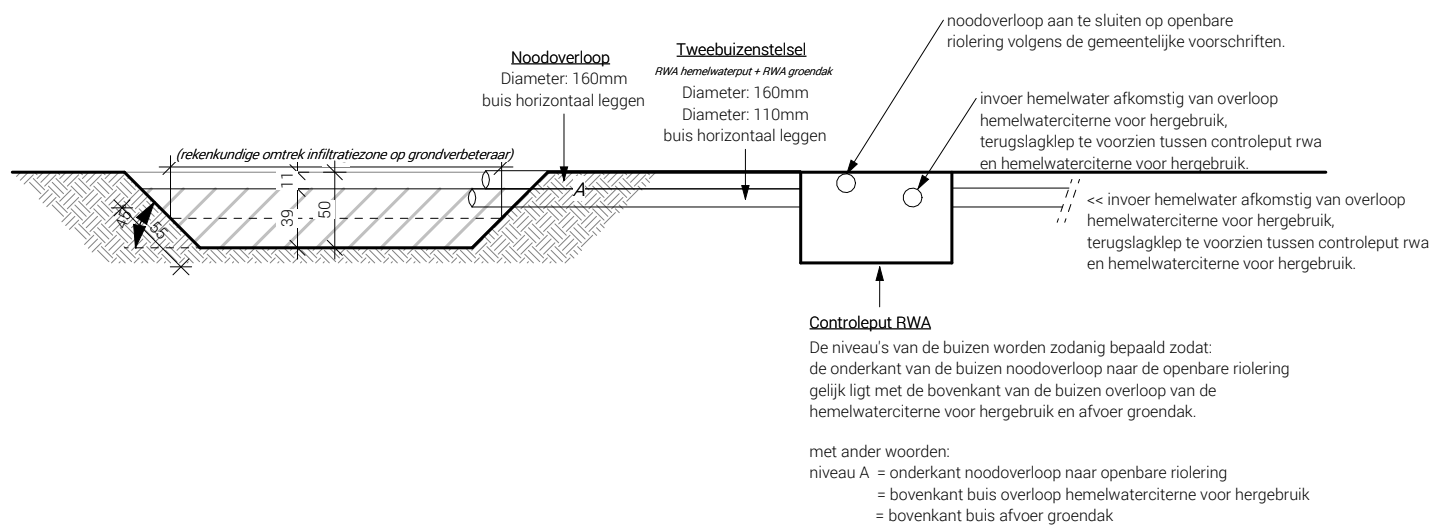

2 Principe wadi doorsnede
1 : 50