


Locatieplan 1:2500



Snede AA - Vergunde toestand - B/37/80

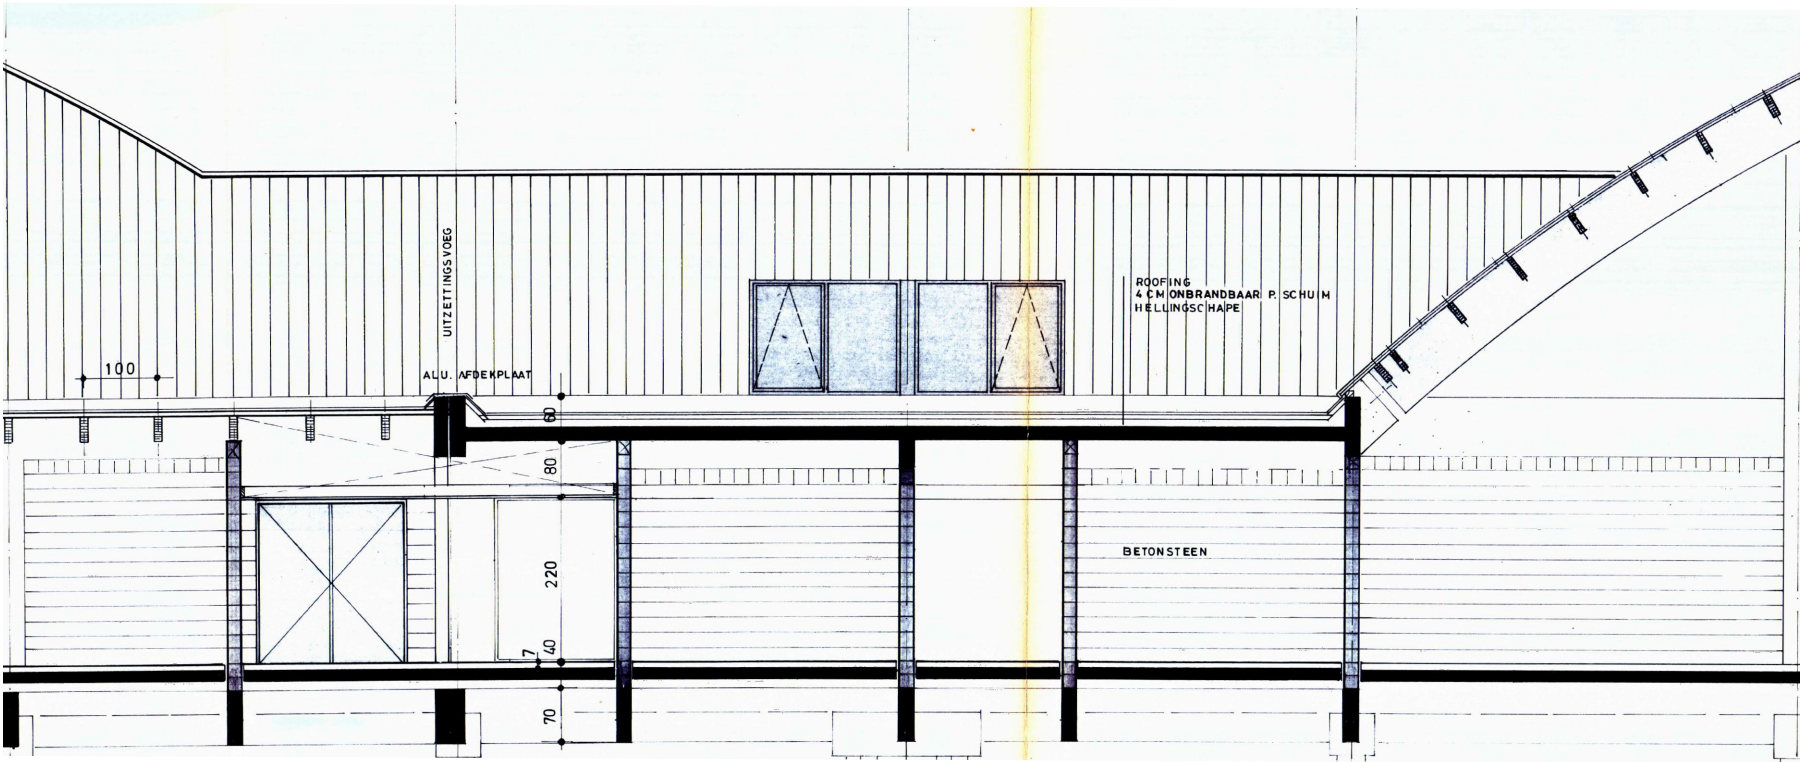