
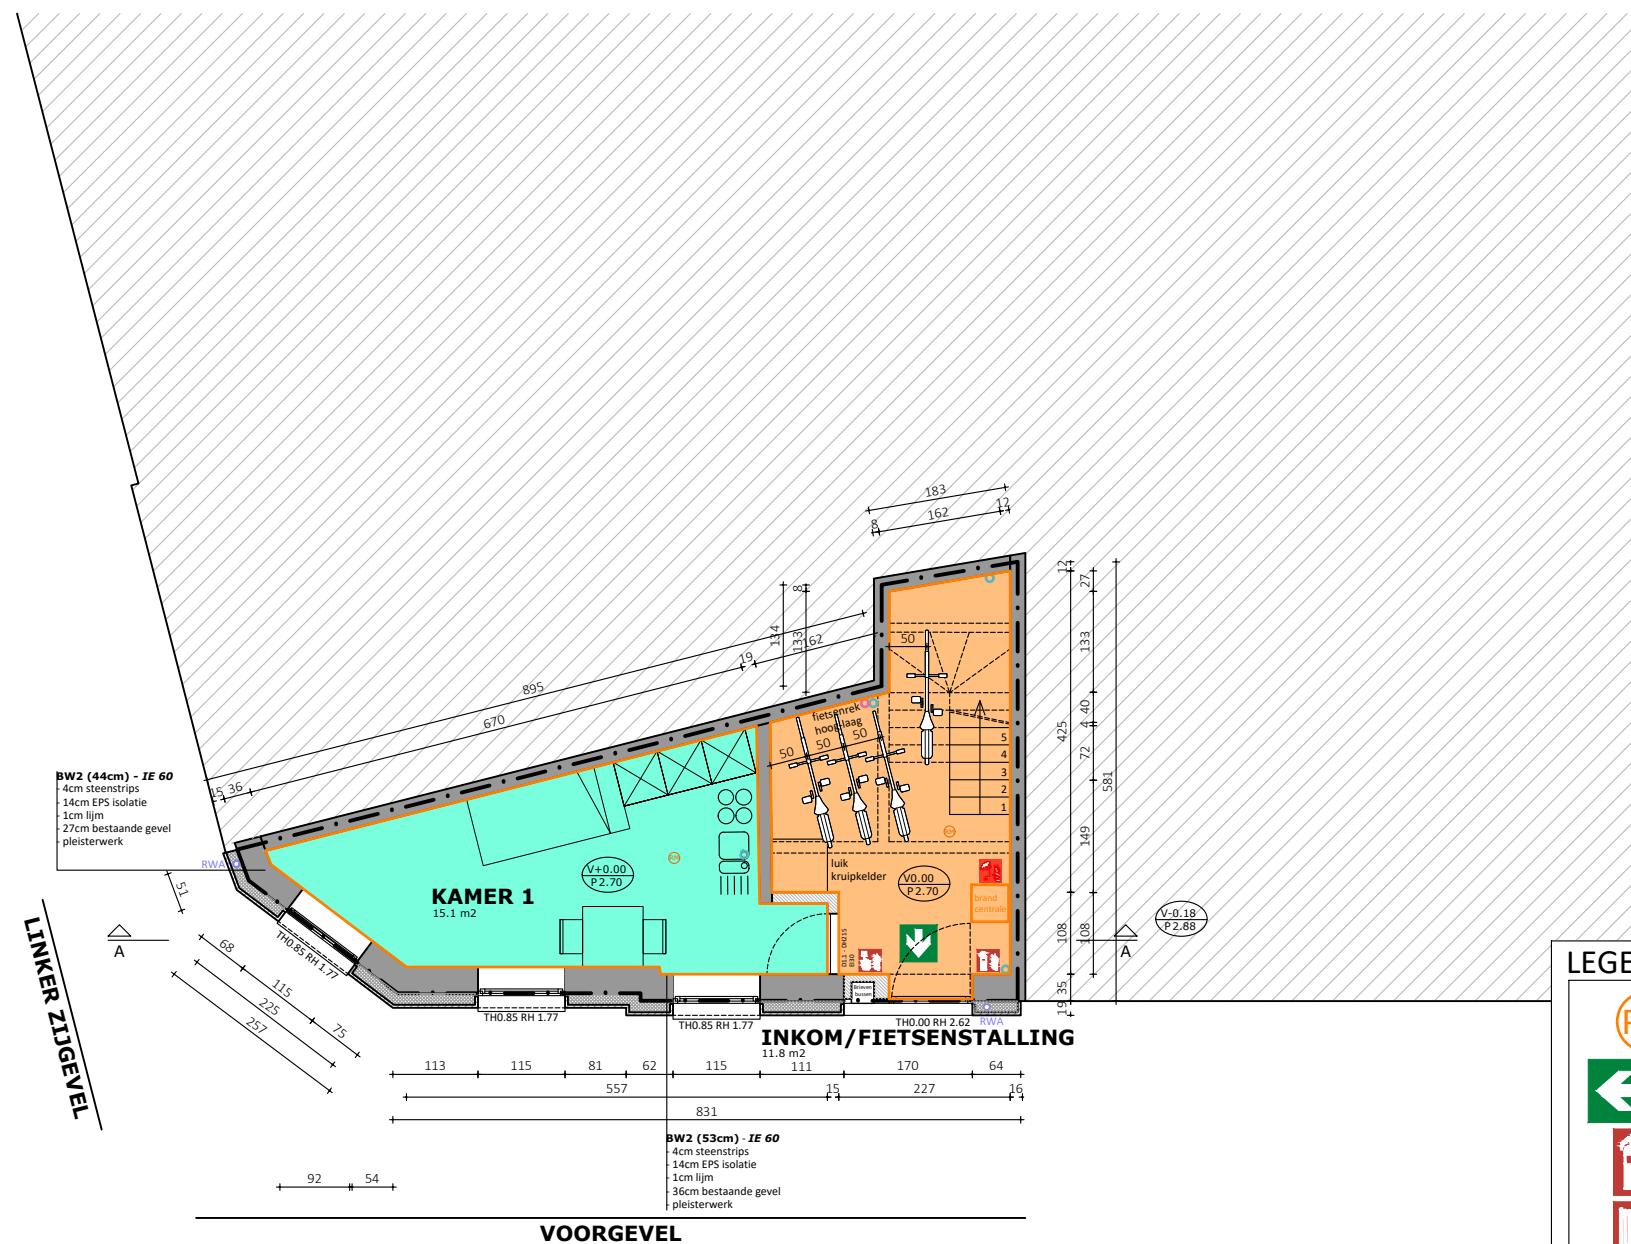
 


 

LEGENDE brandweer	
	rookmeldder
	nooduitgang
	brandblusser
	brandhaspel
	handbrandmelder
	circulatie / evacuatiewegen
	compartiment 1 / kamer 1
	compartiment 2 / kamer 2
	compartiment 3 / kamer 3
	compartiment 4 / kamer 4
	compartiment 5 / tech1
	compartiment 6 / tech2
	compartiment 7 / tech3
	compartiment 8 / tech4
	compartiment 9 / gedeeld san. +1
	compartiment 10 / gedeeld san. +2
	compartiment 11 / gedeeld san. +3