


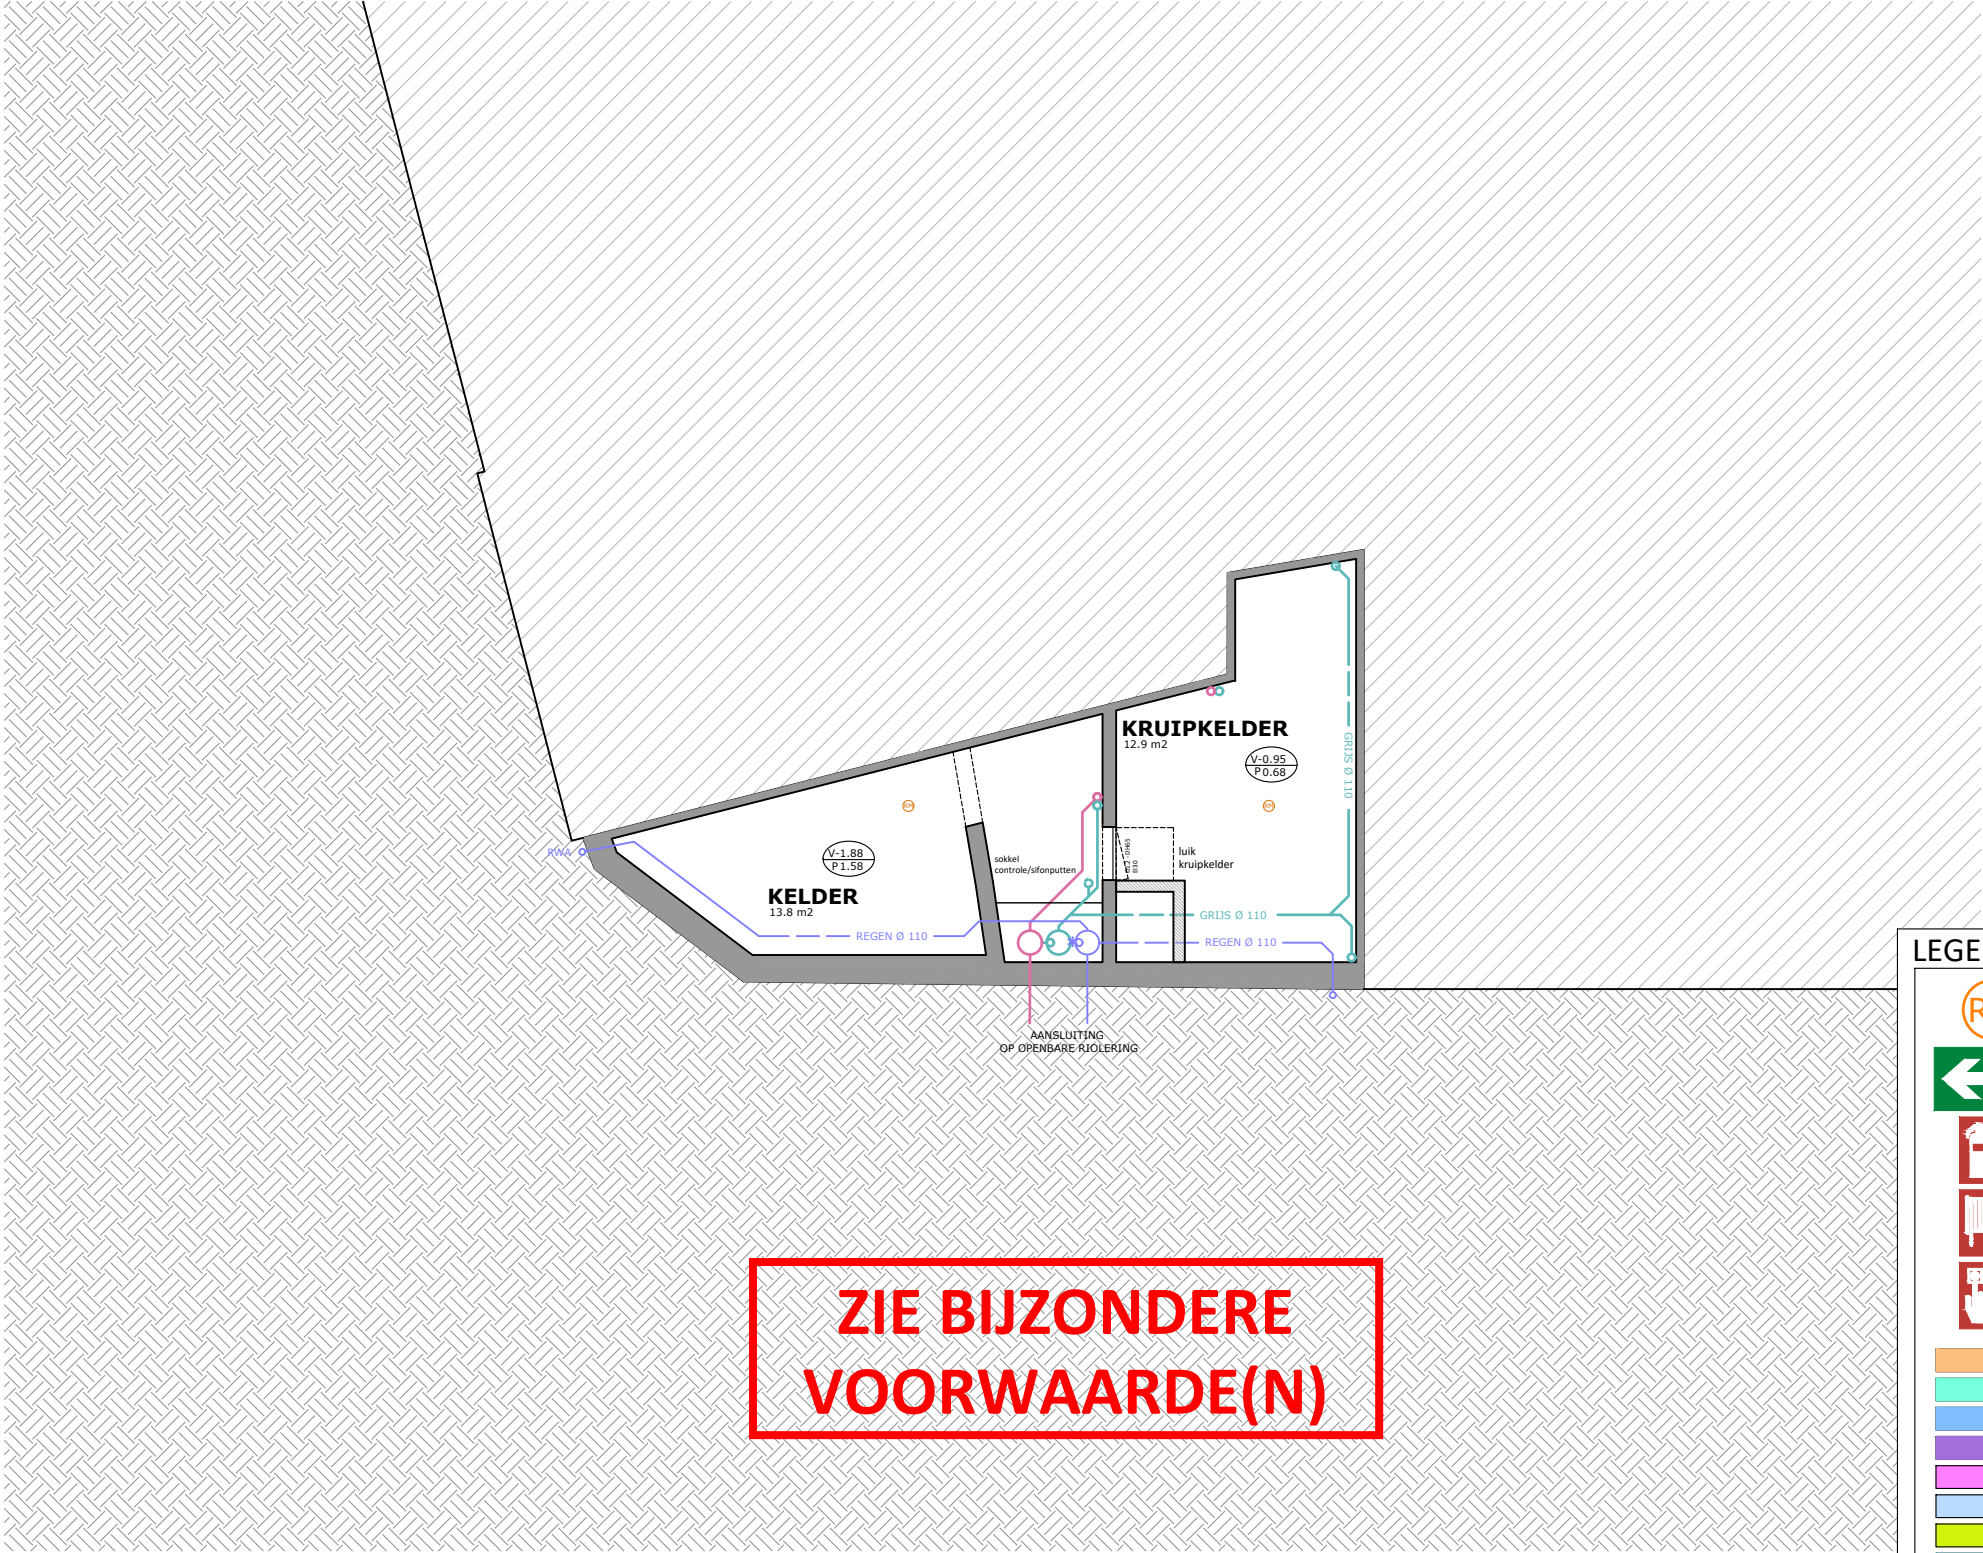


LEGENDE brandweer	
	rookmelder
	nooduitgang
	brandblusser
	brandhaspel
	handbrandmelder
	circulatie / evacuatiewegen
	compartiment 1 / kamer 1
	compartiment 2 / kamer 2
	compartiment 3 / kamer 3
	compartiment 4 / kamer 4
	compartiment 5 / tech1
	compartiment 6 / tech2
	compartiment 7 / tech3
	compartiment 8 / tech4
	compartiment 9 / gedeeld san. +1
	compartiment 10 / gedeeld san. +2
	compartiment 11 / gedeeld san. +3



2PKarchitecten bv
Hélène Maréchalhof 10B, 9050 GENT
09 278 22 32 | info@2pkarchitecten.be
www.2pkarchitecten.be

PROJECT
2PK122
AKKER

VERBOUWING KAMERWONING
Baudewijn Snauwaert & Machteld Lekens
Akkerstraat 94, 9000 Gent
Gent, Afdeling 15, Sectie F, nr. 2580M

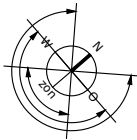

FASE: OMGEVINGSVERGUNNING
PLAN -1 - NIEUWE TOESTAND
0 2m 4m 6m 8m 10m

BRANDWEER

1/100 @A3

05/03/2025