


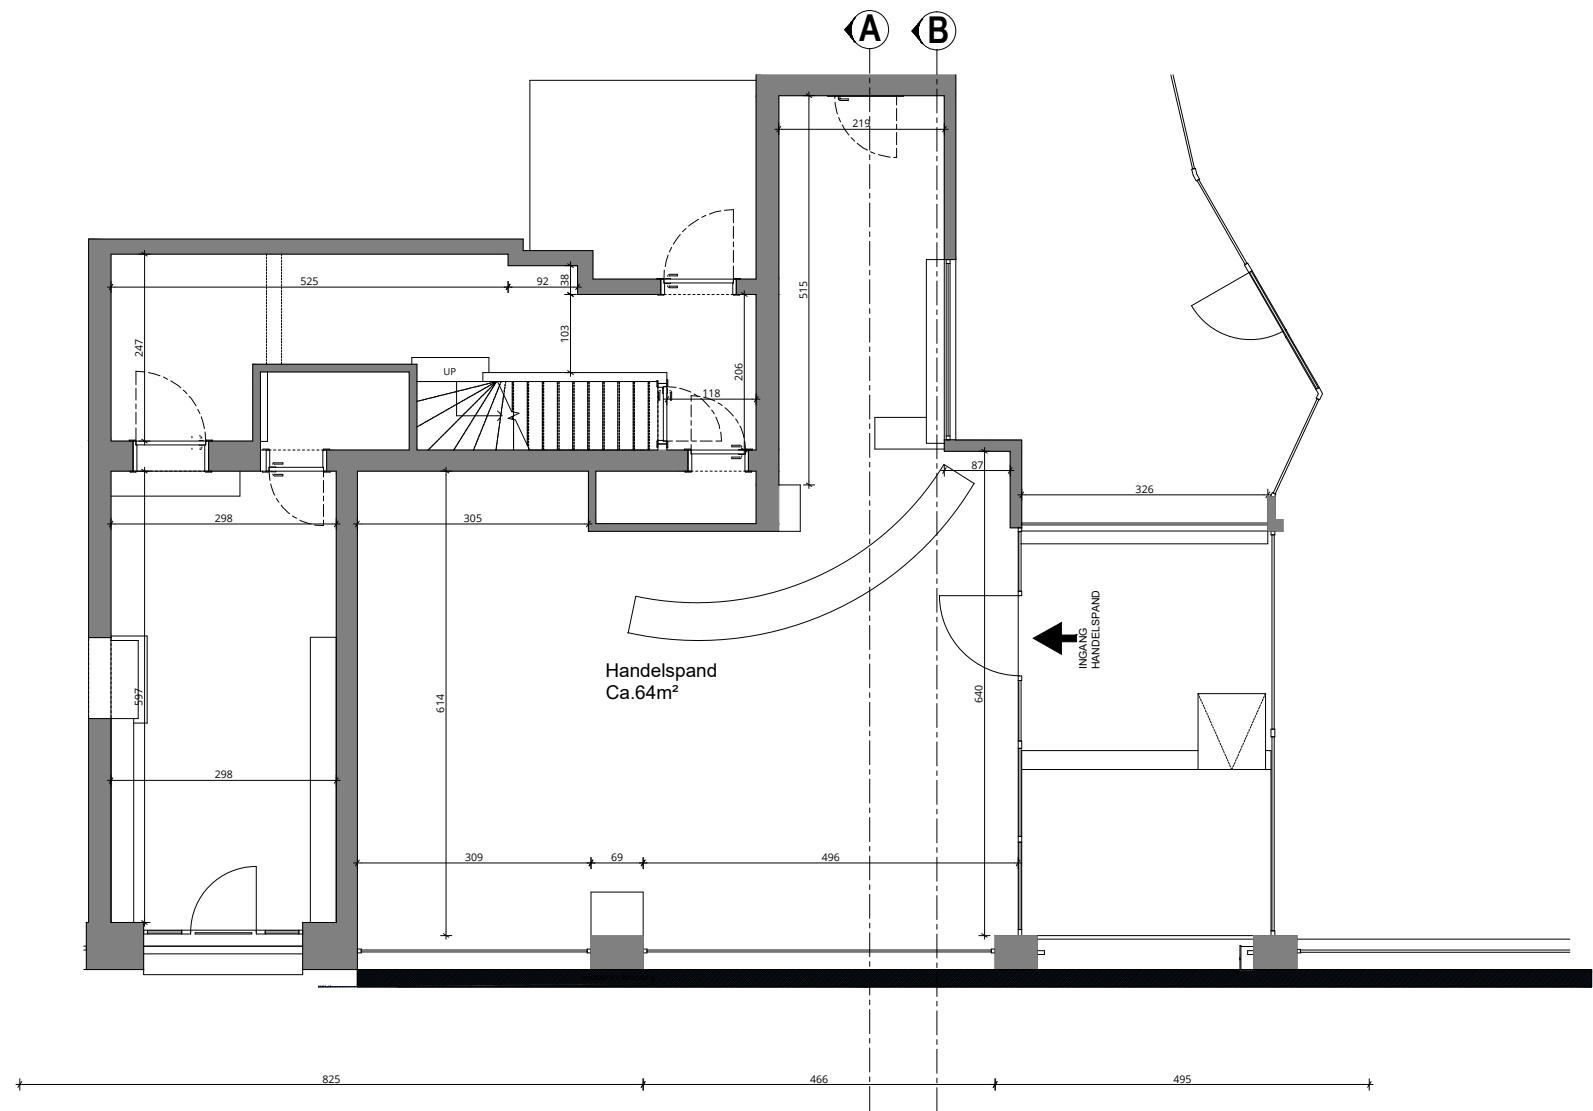

INDEX	DATE	DESCRIPTION	NAME
PLOT DATE: 08/05/2025			



BATOPIN NV/SA		Sint-Lazaruslaan 10, 1210 Sint-joost-ten-Node		File: Gent_1551E_Sint-Annaplein 62.dwg			
Title: EXTERIOR BRANDING BATOPIN NV/SA - GEVEL- EN FUNCTIEWIJZIGING Bestaande toestand - Grondplan				2024-43_45	BATCH: B4H M² REQUIRED: 50m²		
					ORIGIN	NEW LOCATION	
C7 - SIGNAGE & BRANDING EXTERNAL BRANDING		1551E - GENT - SINT-ANNAPLEIN Sint-Annaplein 62 9000 Gent		Date: 18/11/2024	00	ATM DEMAND	2
						ATM FOOTPRINT	OK
						TIME MGMT	2T
						REMARKS:	
				Scale: 1/100	AS IS		