


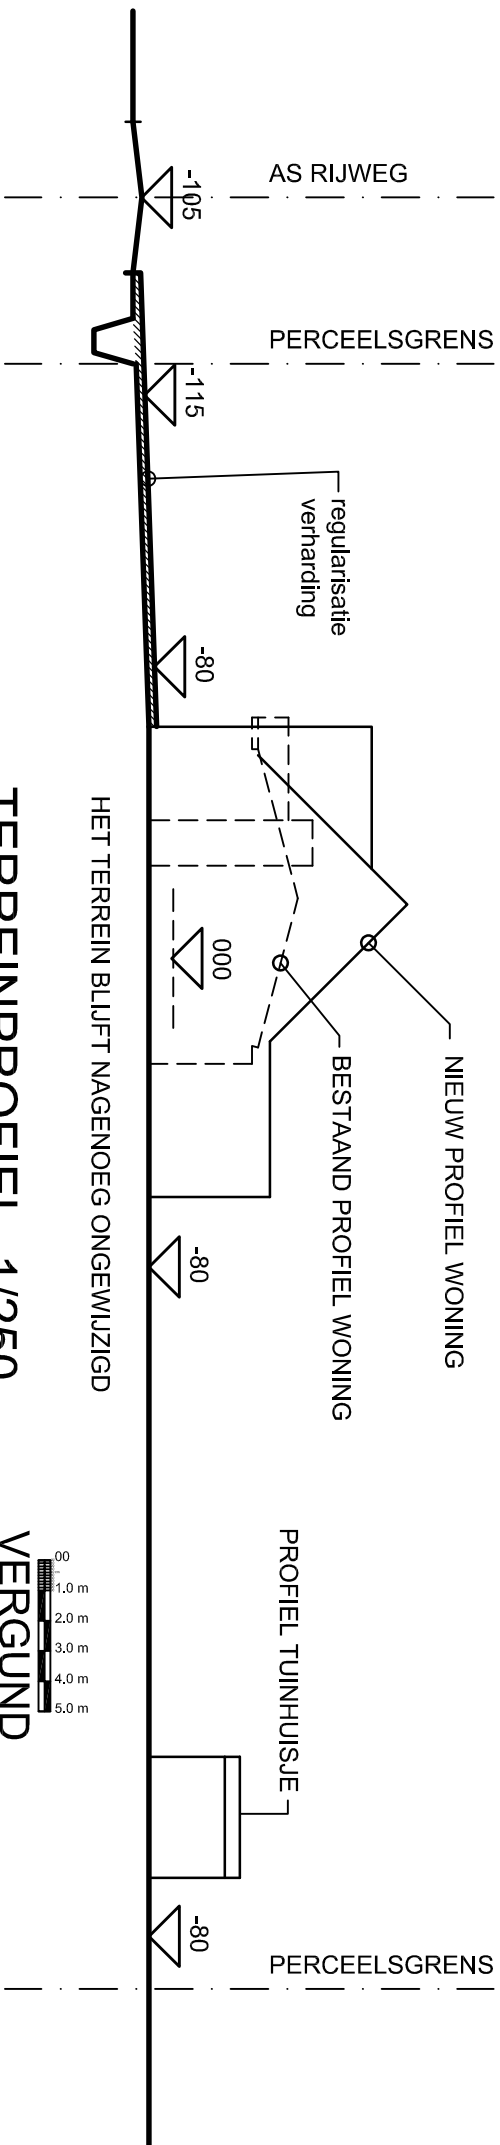

TERREINPROFIEL 1/250

