



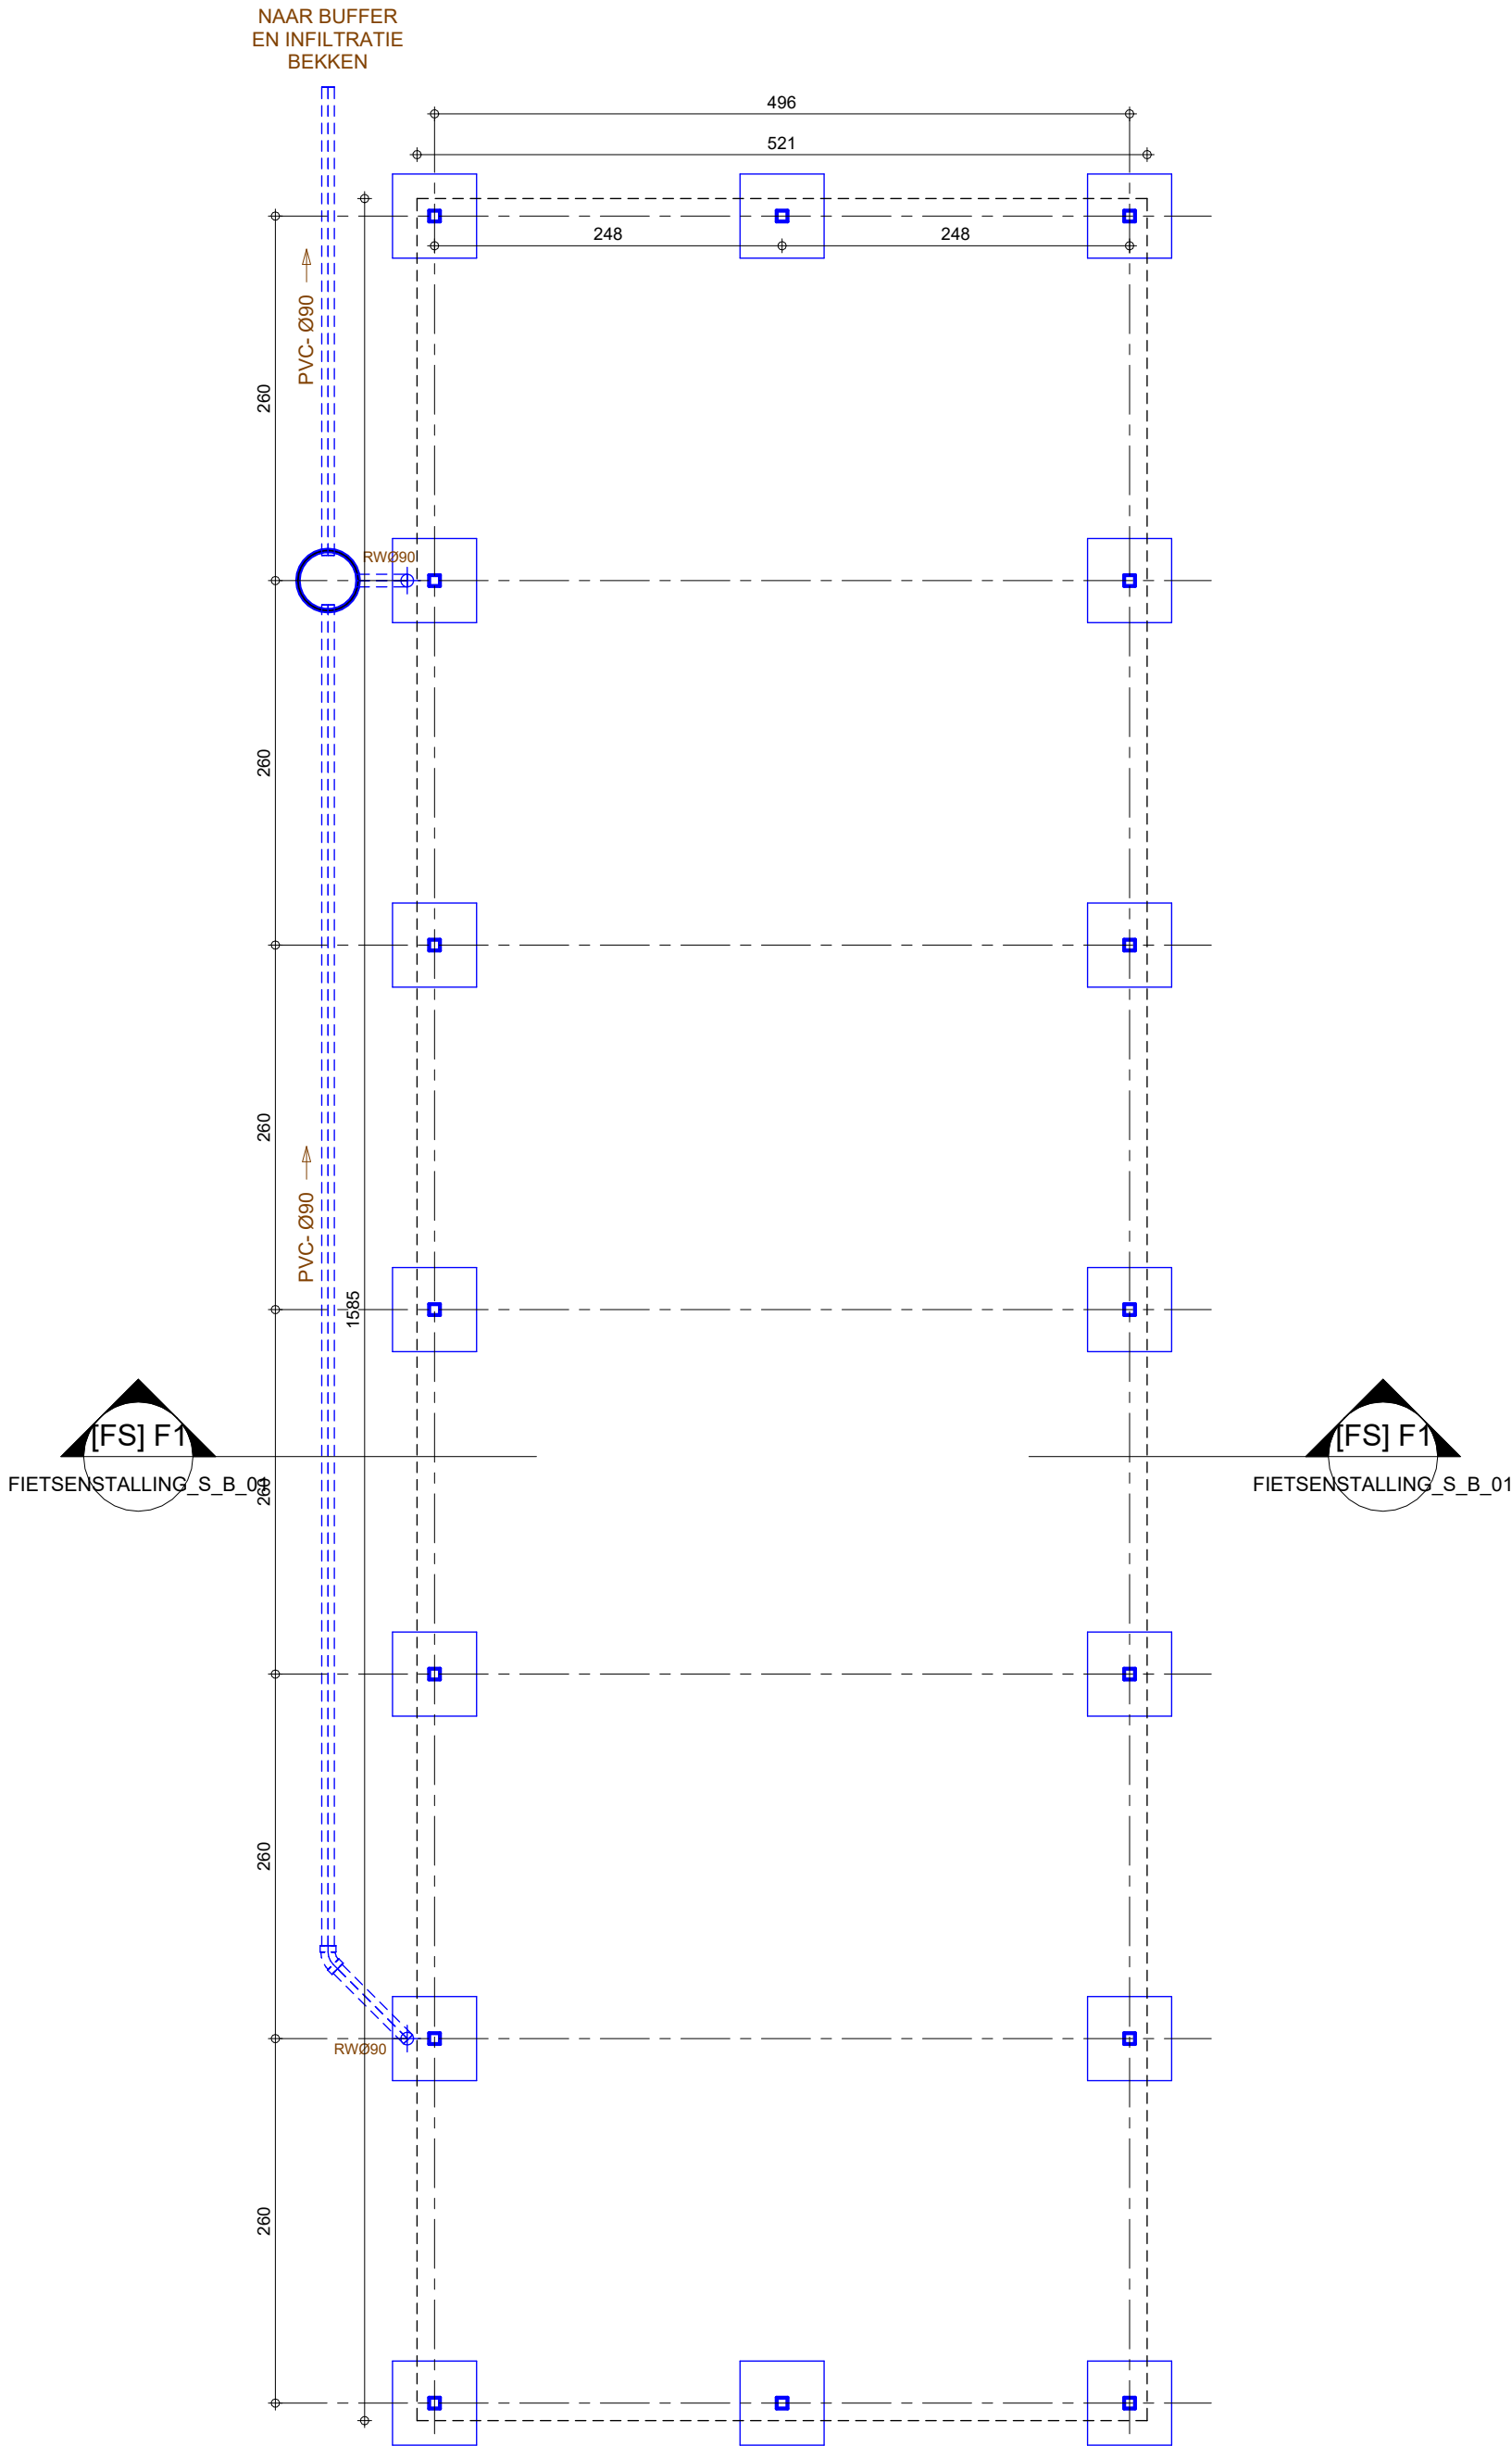

## FUNDERING - RIOLERING

1 : 50

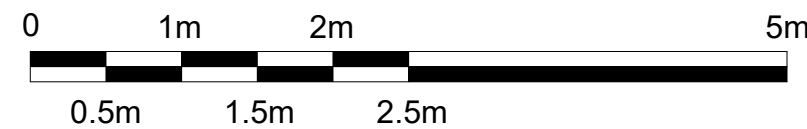

maatvoering in m  
hoogtepeilen in m

ARCHITECTED BY

WILMA WASTIAU

WILMA WASTIAU | WE FUNK INDUSTRIAL ARCHITECTURE

# TIJARM FASE 2 - UITBREIDING

1726/24

FIETSENSTALLING

[FS]

## FUNDERING-RIOLERING

| TEKENINGNAAM: BA_FIETSENSTALLING_P_B_01_FUNDERING-RIOLERING |    |        |               |             |             |
|-------------------------------------------------------------|----|--------|---------------|-------------|-------------|
| 20/11/2024                                                  | ID | 1 : 50 | TEK. SOORT: P | TOESTAND: B | VOLG NR: 01 |
|                                                             |    |        | REV.          |             |             |

|   |   |
|---|---|
| ARCHITECTENBUREAU WIL-MA BVBA<br>GENEINDE 221 - 2260 WESTERLO<br>T: +32 14 26 47 01<br>info@wilmawastiau.com<br>W. ALLEN ZIMMERMAN - MARIE WASTIAU | BVBA WASTIAU&CO ARCHITECTENBUREAU<br>GENEINDE 221 - 2260 WESTERLO<br>T: +32 14 26 47 01<br>info@wilmawastiau.com<br>GUY WASTIAU - LIEF HEYLEN |
|---|---|

DIT PLAN IS EIGENDOM VAN HET ARCHITECTENBUREAU. HET MAG NIET GEKOPIEERD OF AAN DERDEN DOORGEGEVEN WORDEN ZONDER ONZE TOESTEMMING. OPGEGEVEN MATEN ZIJN INDICATIEF.