


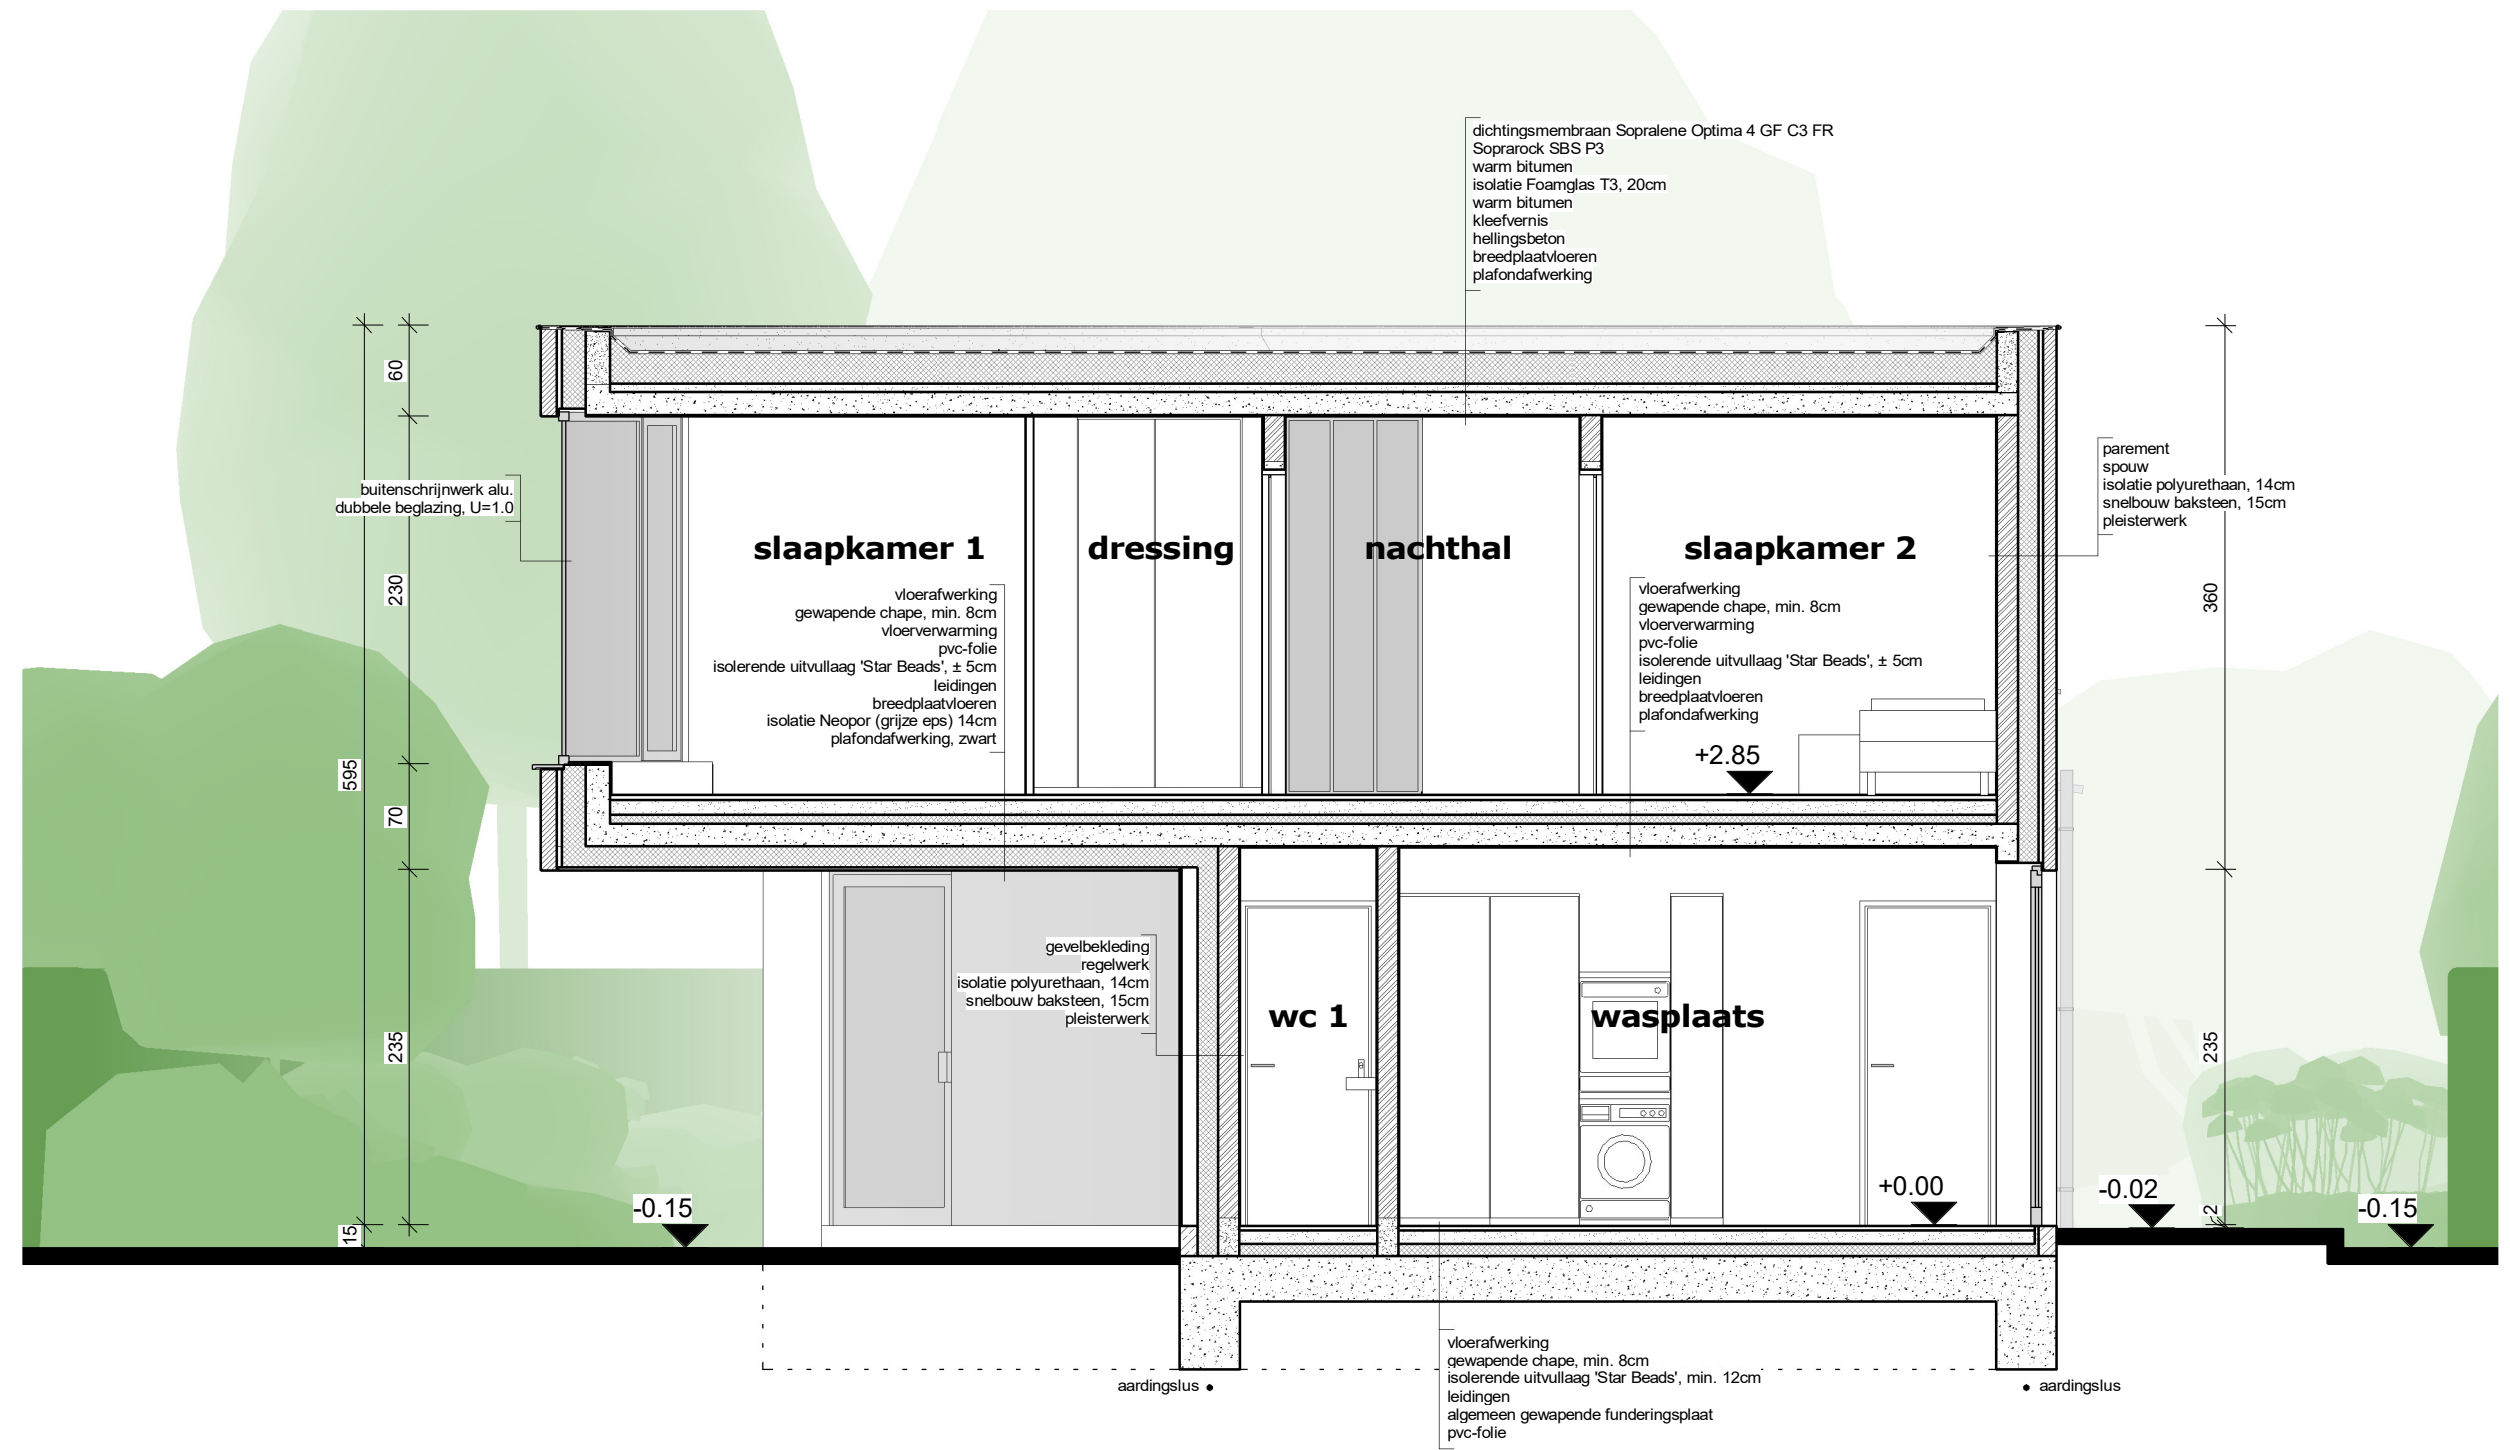

1 .Doorsnede AA'
1 : 50

