


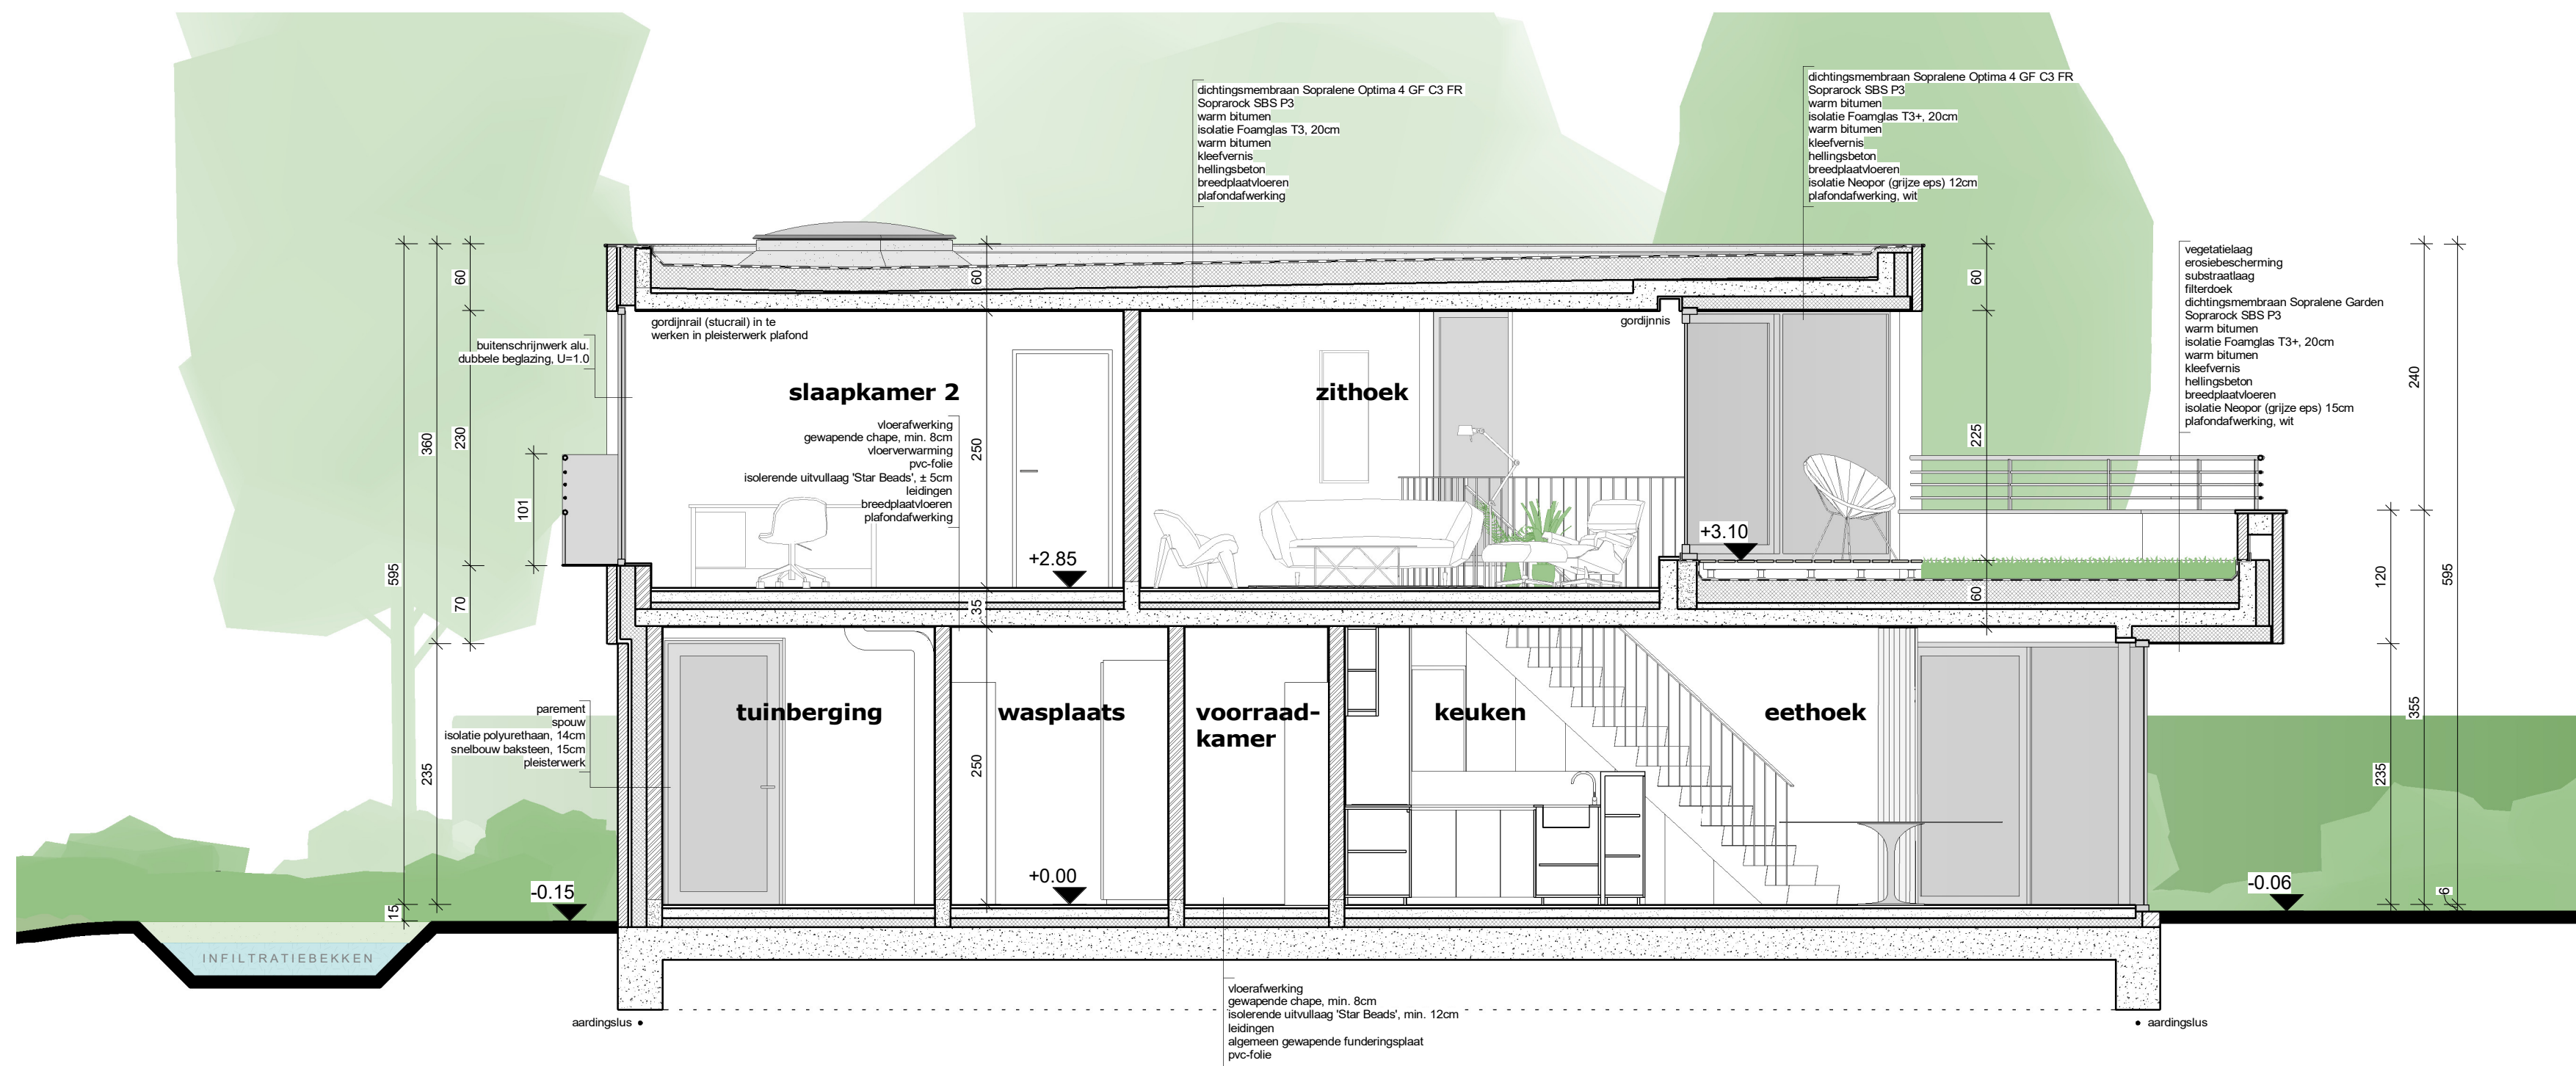

1 .Doorsnede BB'
1 : 50