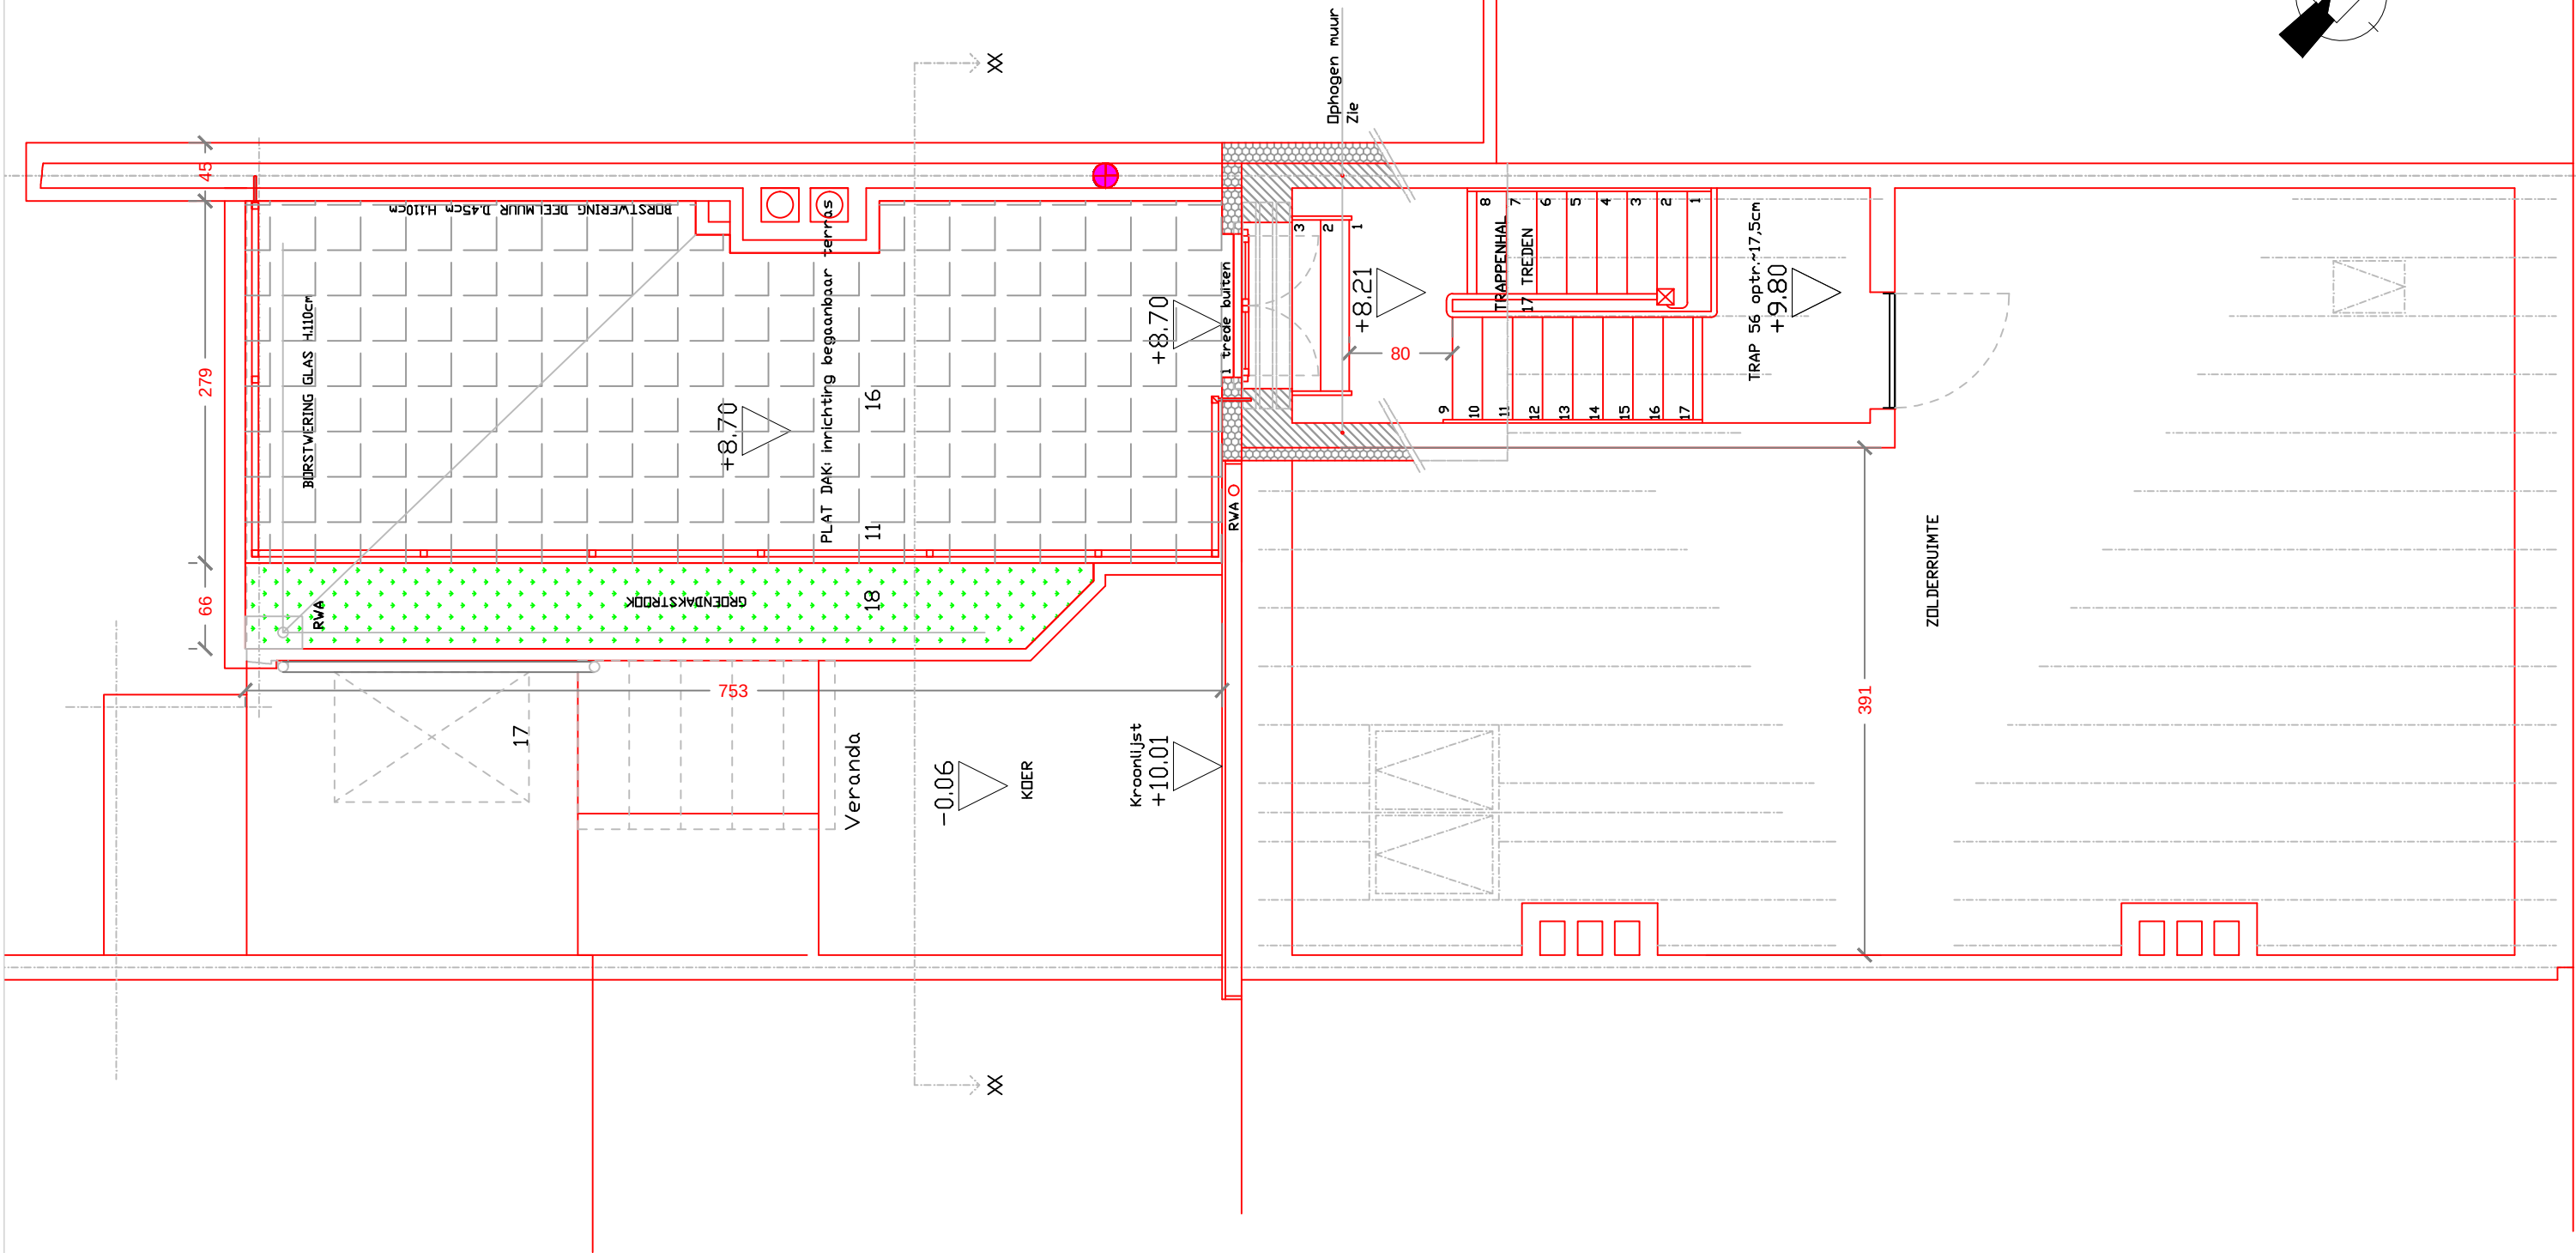


[illegible]

Gsm 0472 30 45 56
Tel
e-mail info@brutusdecor.be

.....

Brugsesteenweg 263
9000 Gent
Kad. 16° afdeling, Sectie K , Nr. 859E5

TITEL PLAN

GETEKENDE : bn	INGENIEUR : -	DOSSIERNR.-PLANNR. 1310/294-6
DATUM : 13/03/2025	SCHAAL : 1/50	A