


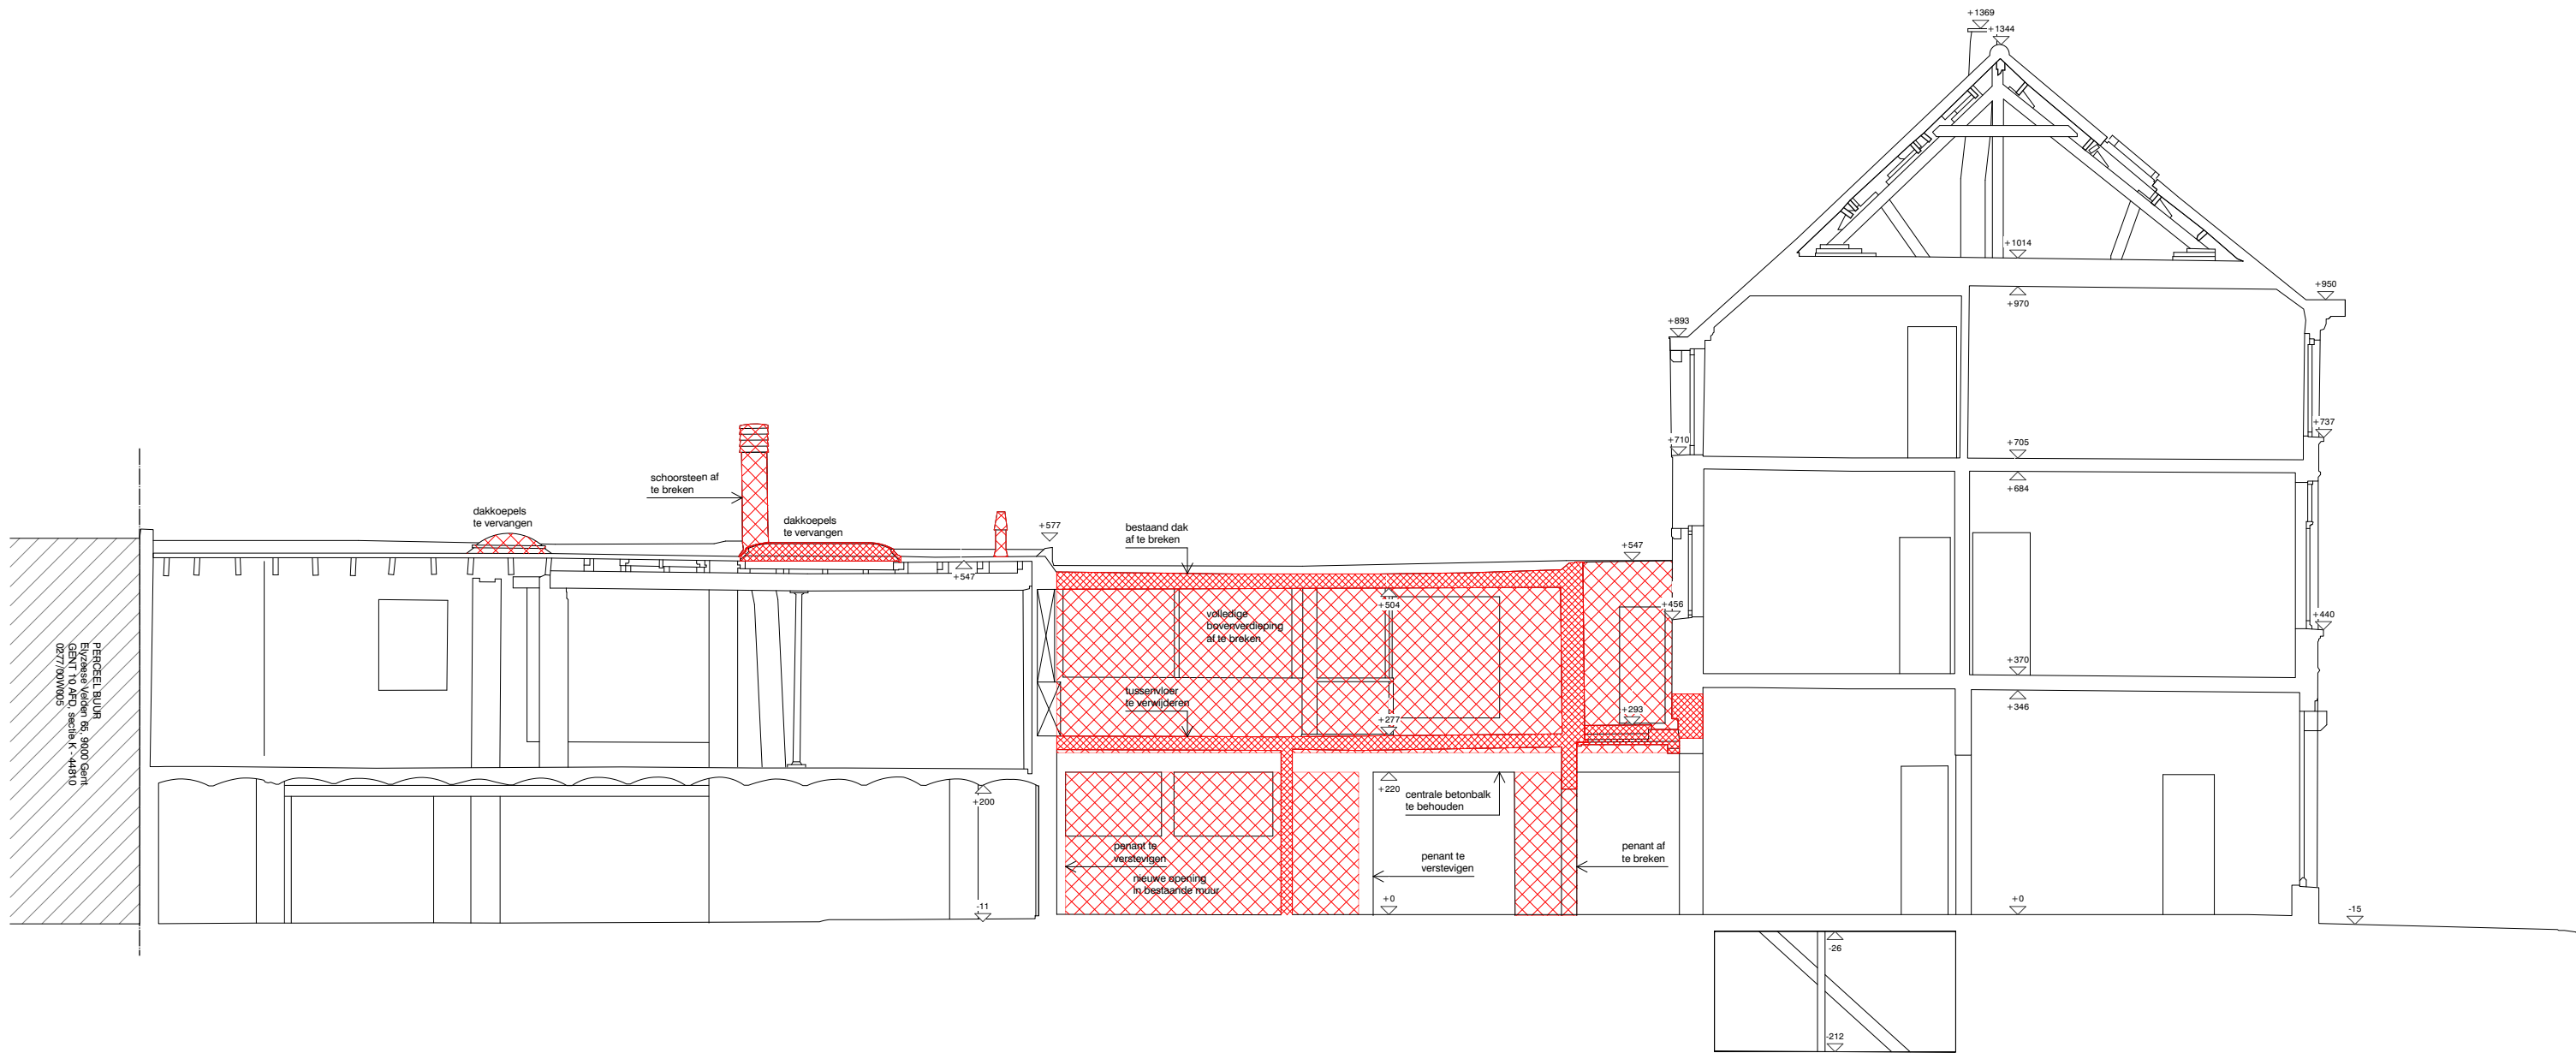

SCHAALLAT 1/100

0 1m 5m

BT - SNEDE AA'