


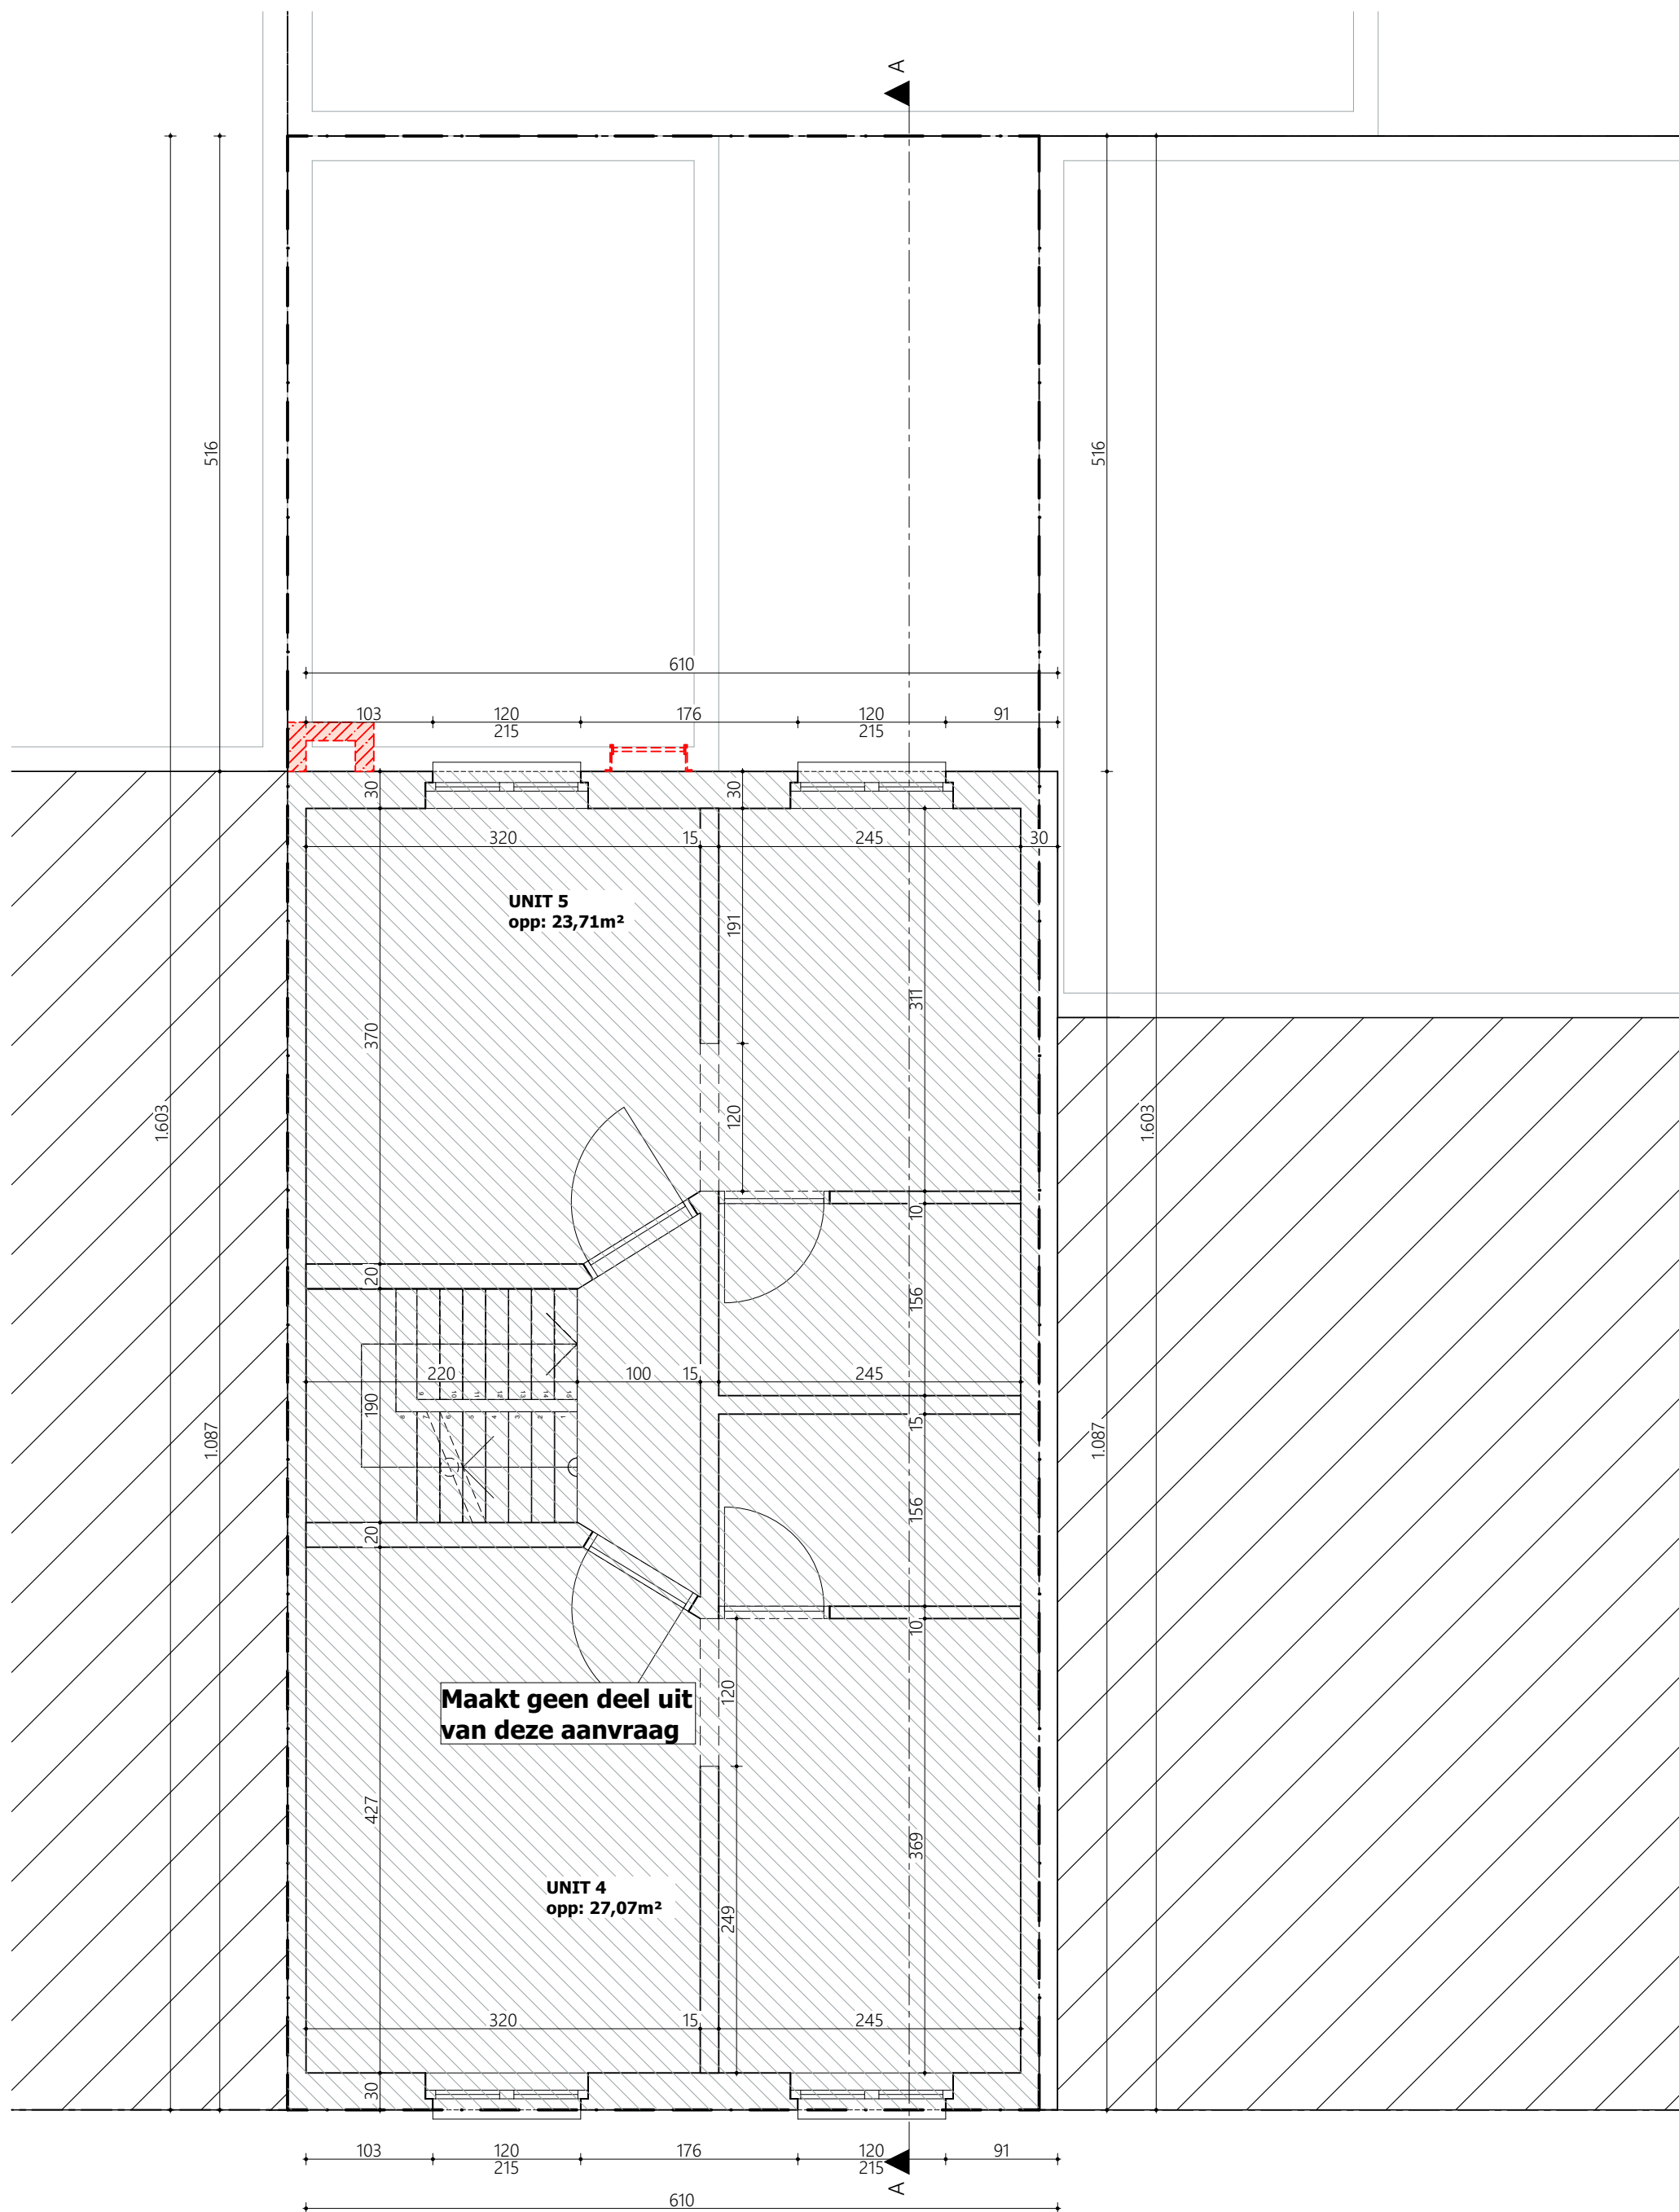

1:50

ARPA
architecten

1:50