


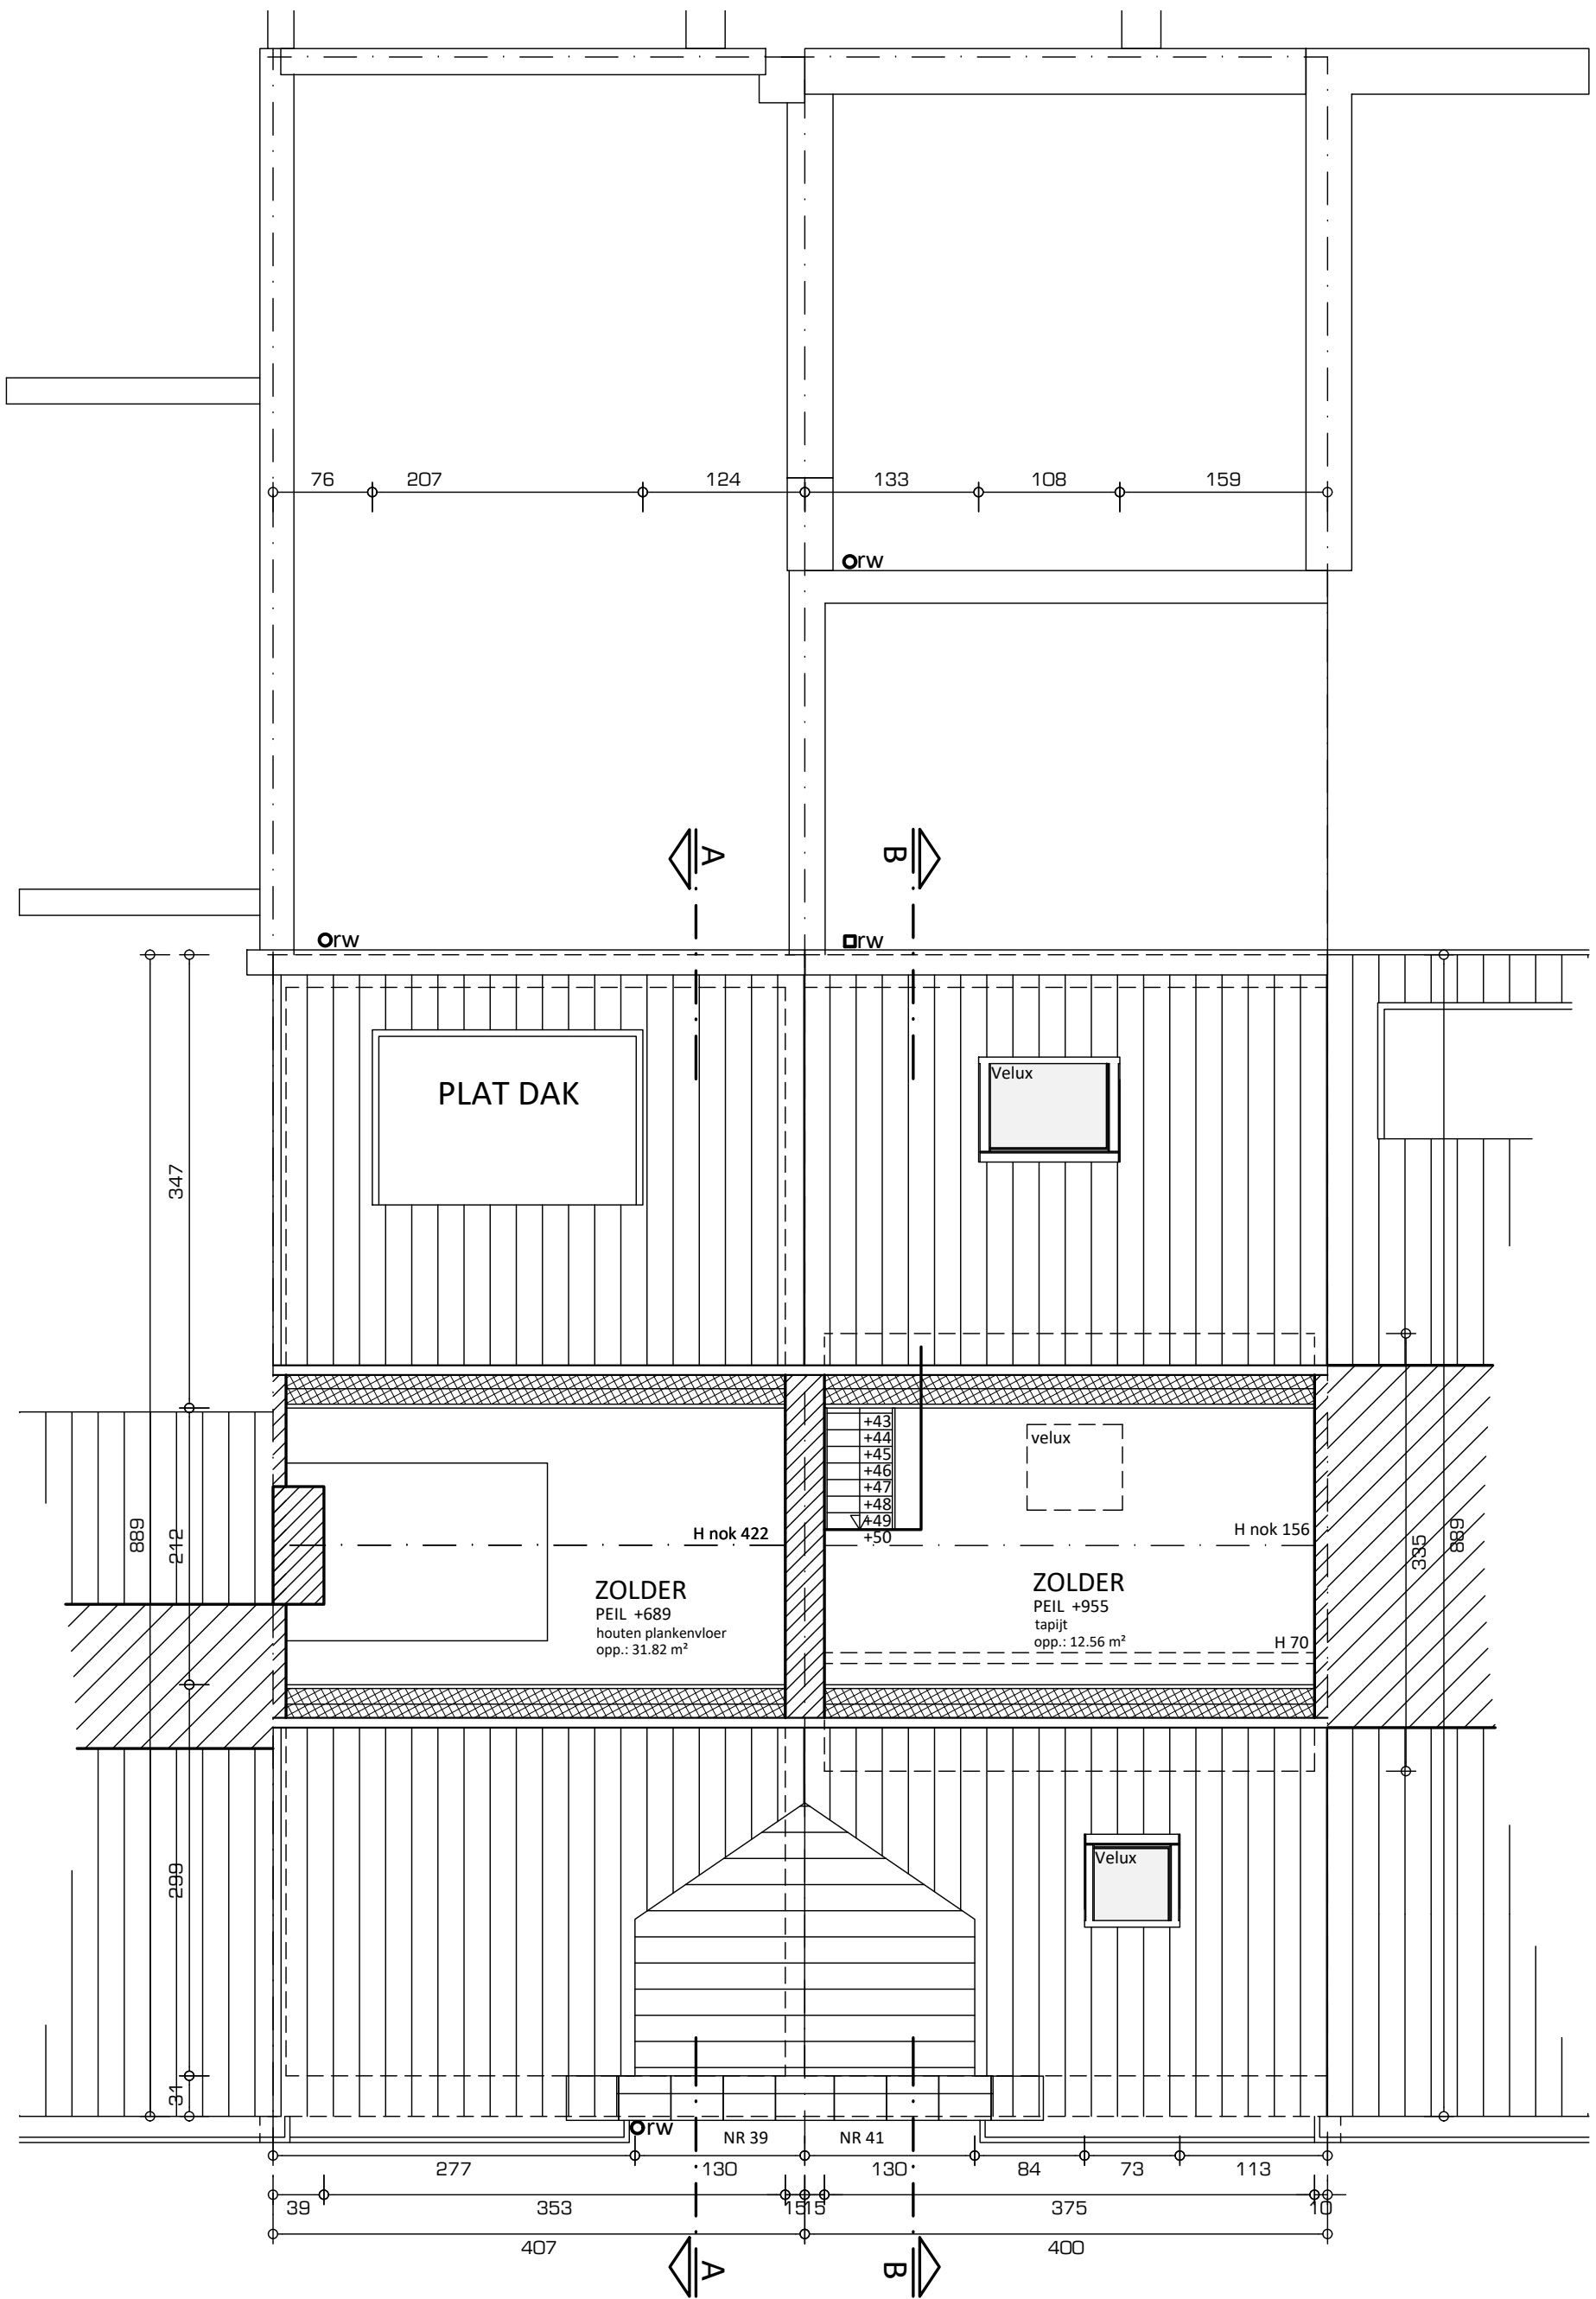

ZOLDERVERDIEPING

horizontale snede op H60cm (tov Peil +955)

