


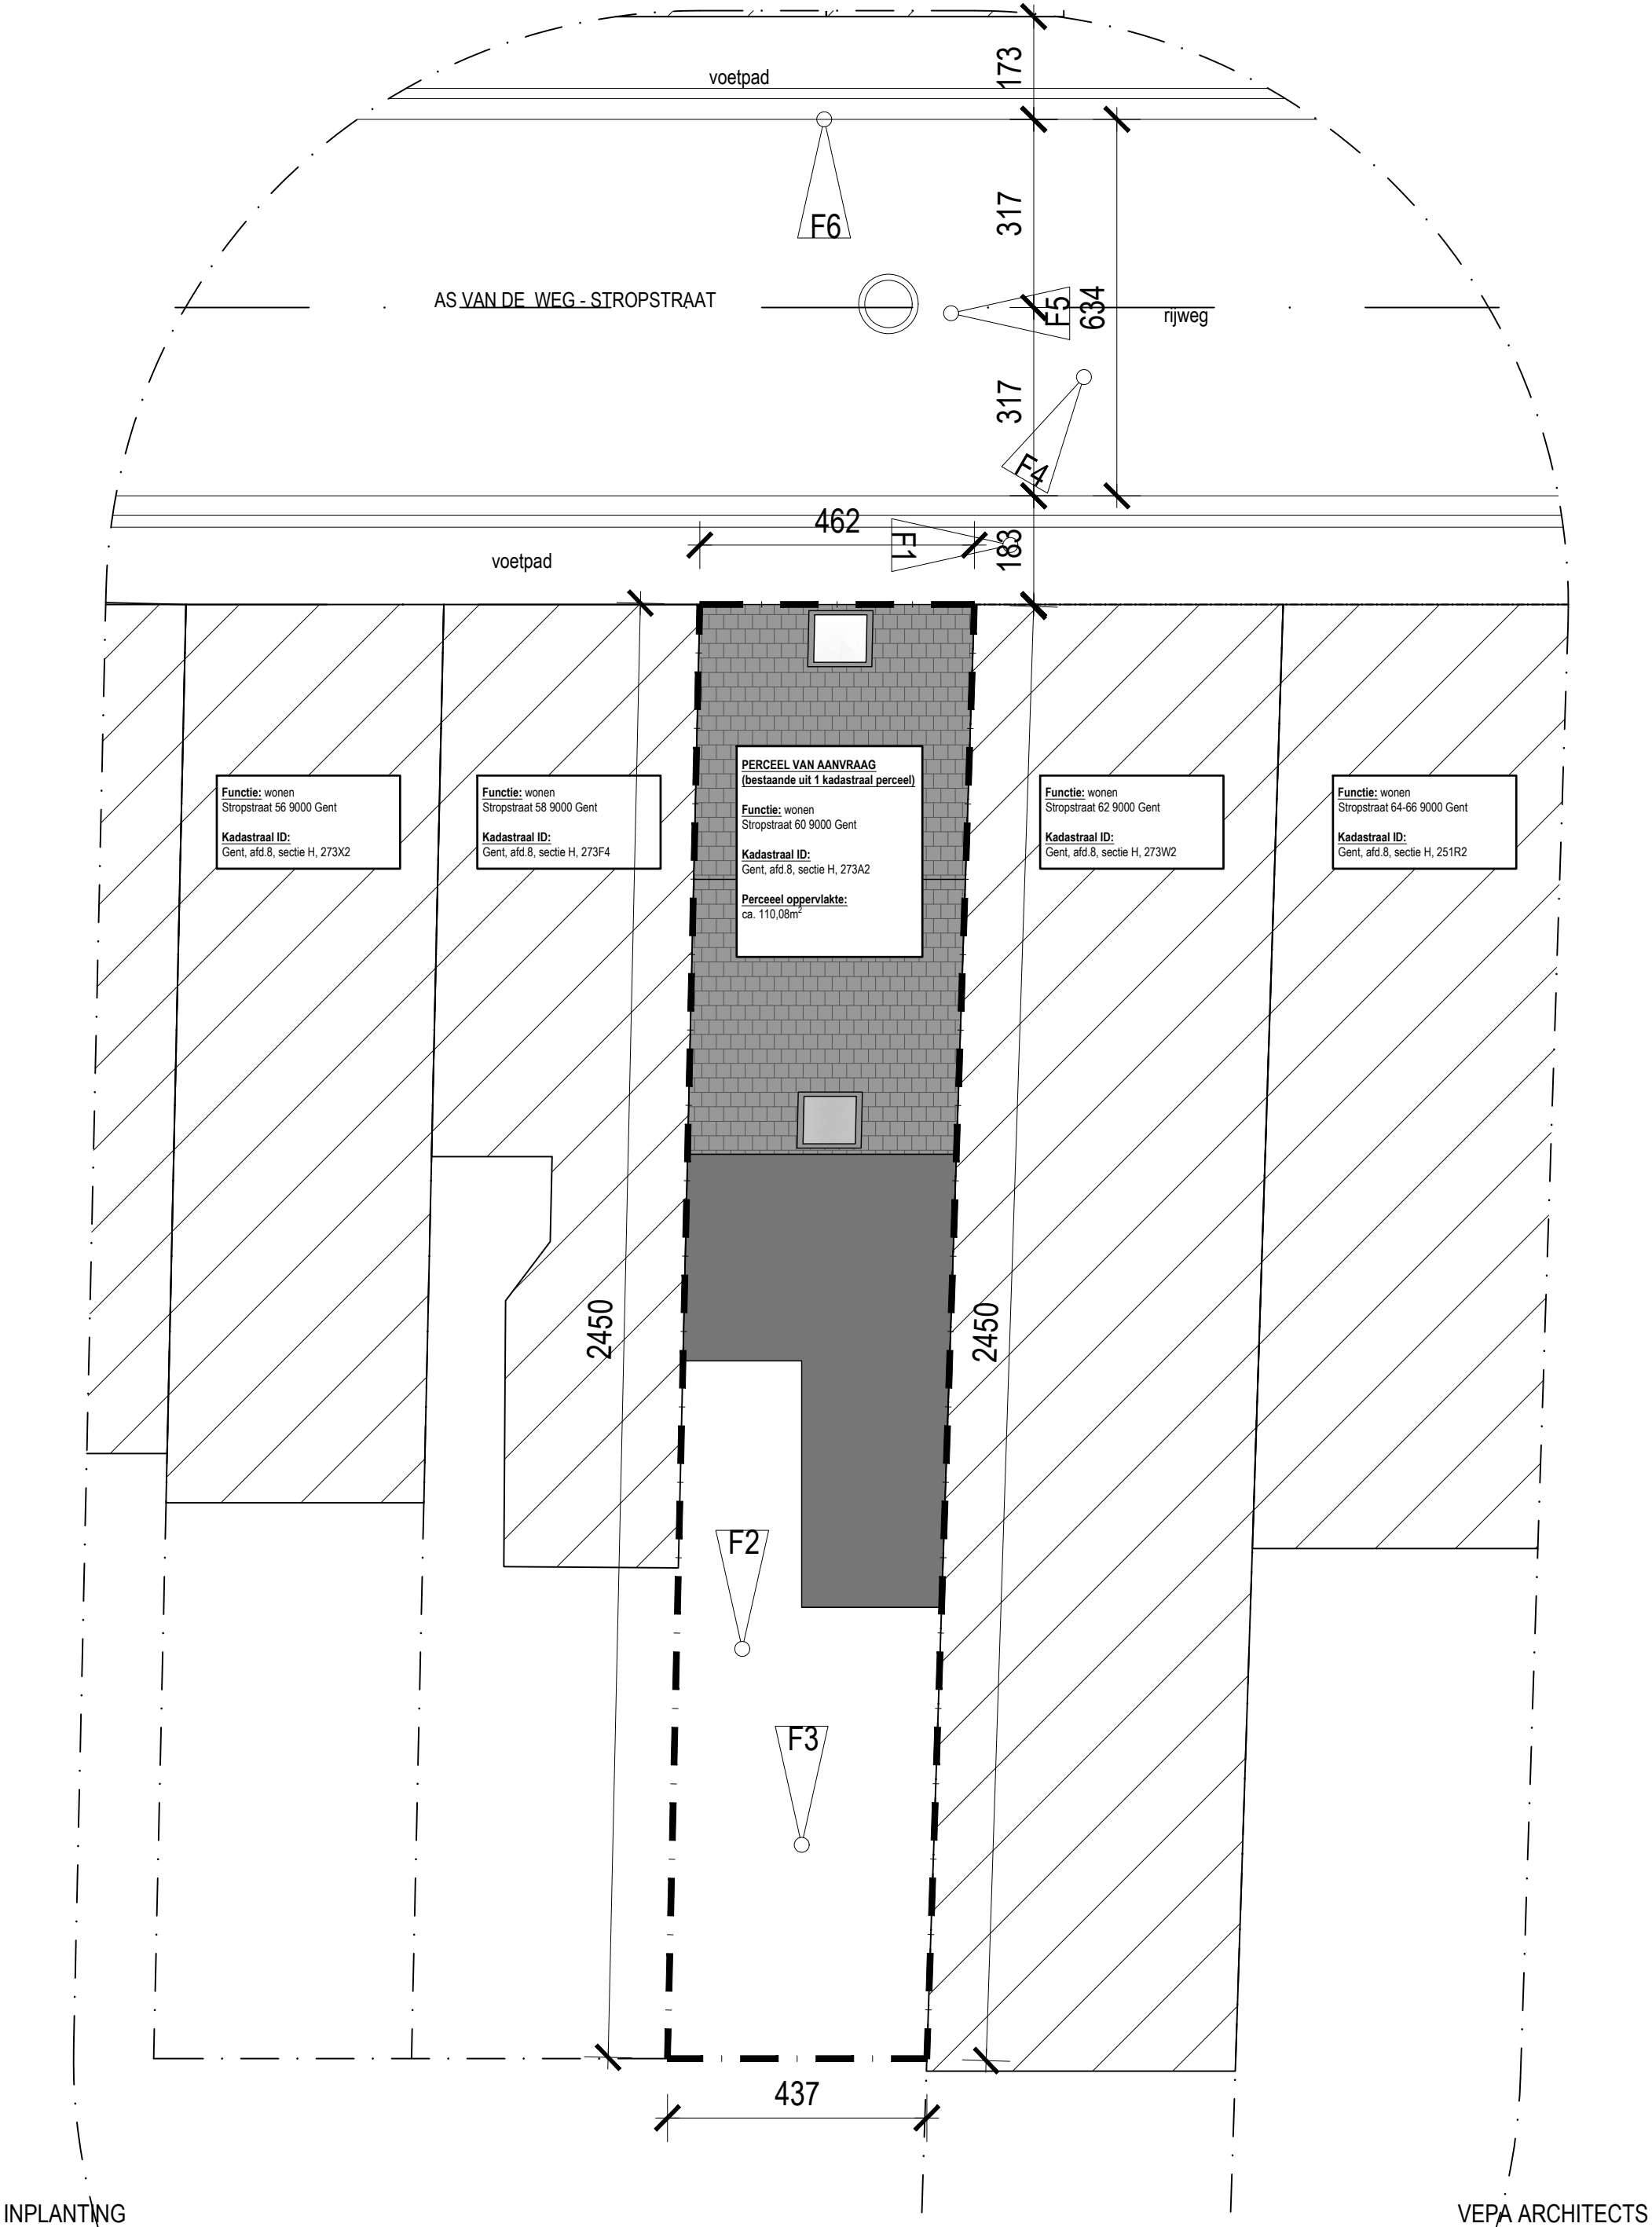

INPLANTING

VEPA ARCHITECTS

CODE. BA_2504_I_B_01
SCHAAL. 1/250
DATUM. 08.05.2025

PROJECT. 2504 MINJOU
LOCATIE. STROPSTRAAT 60, 9000 GENT
PERCEEL. 8° AFD. SEC. H - 273A2



info@vepaarchitects.be
www.vepaarchitects.be
Jean-Louis Verstraete | (+32) 0475 93 00 74
Leander De Pauw | (+32) 0474 31 43 88