


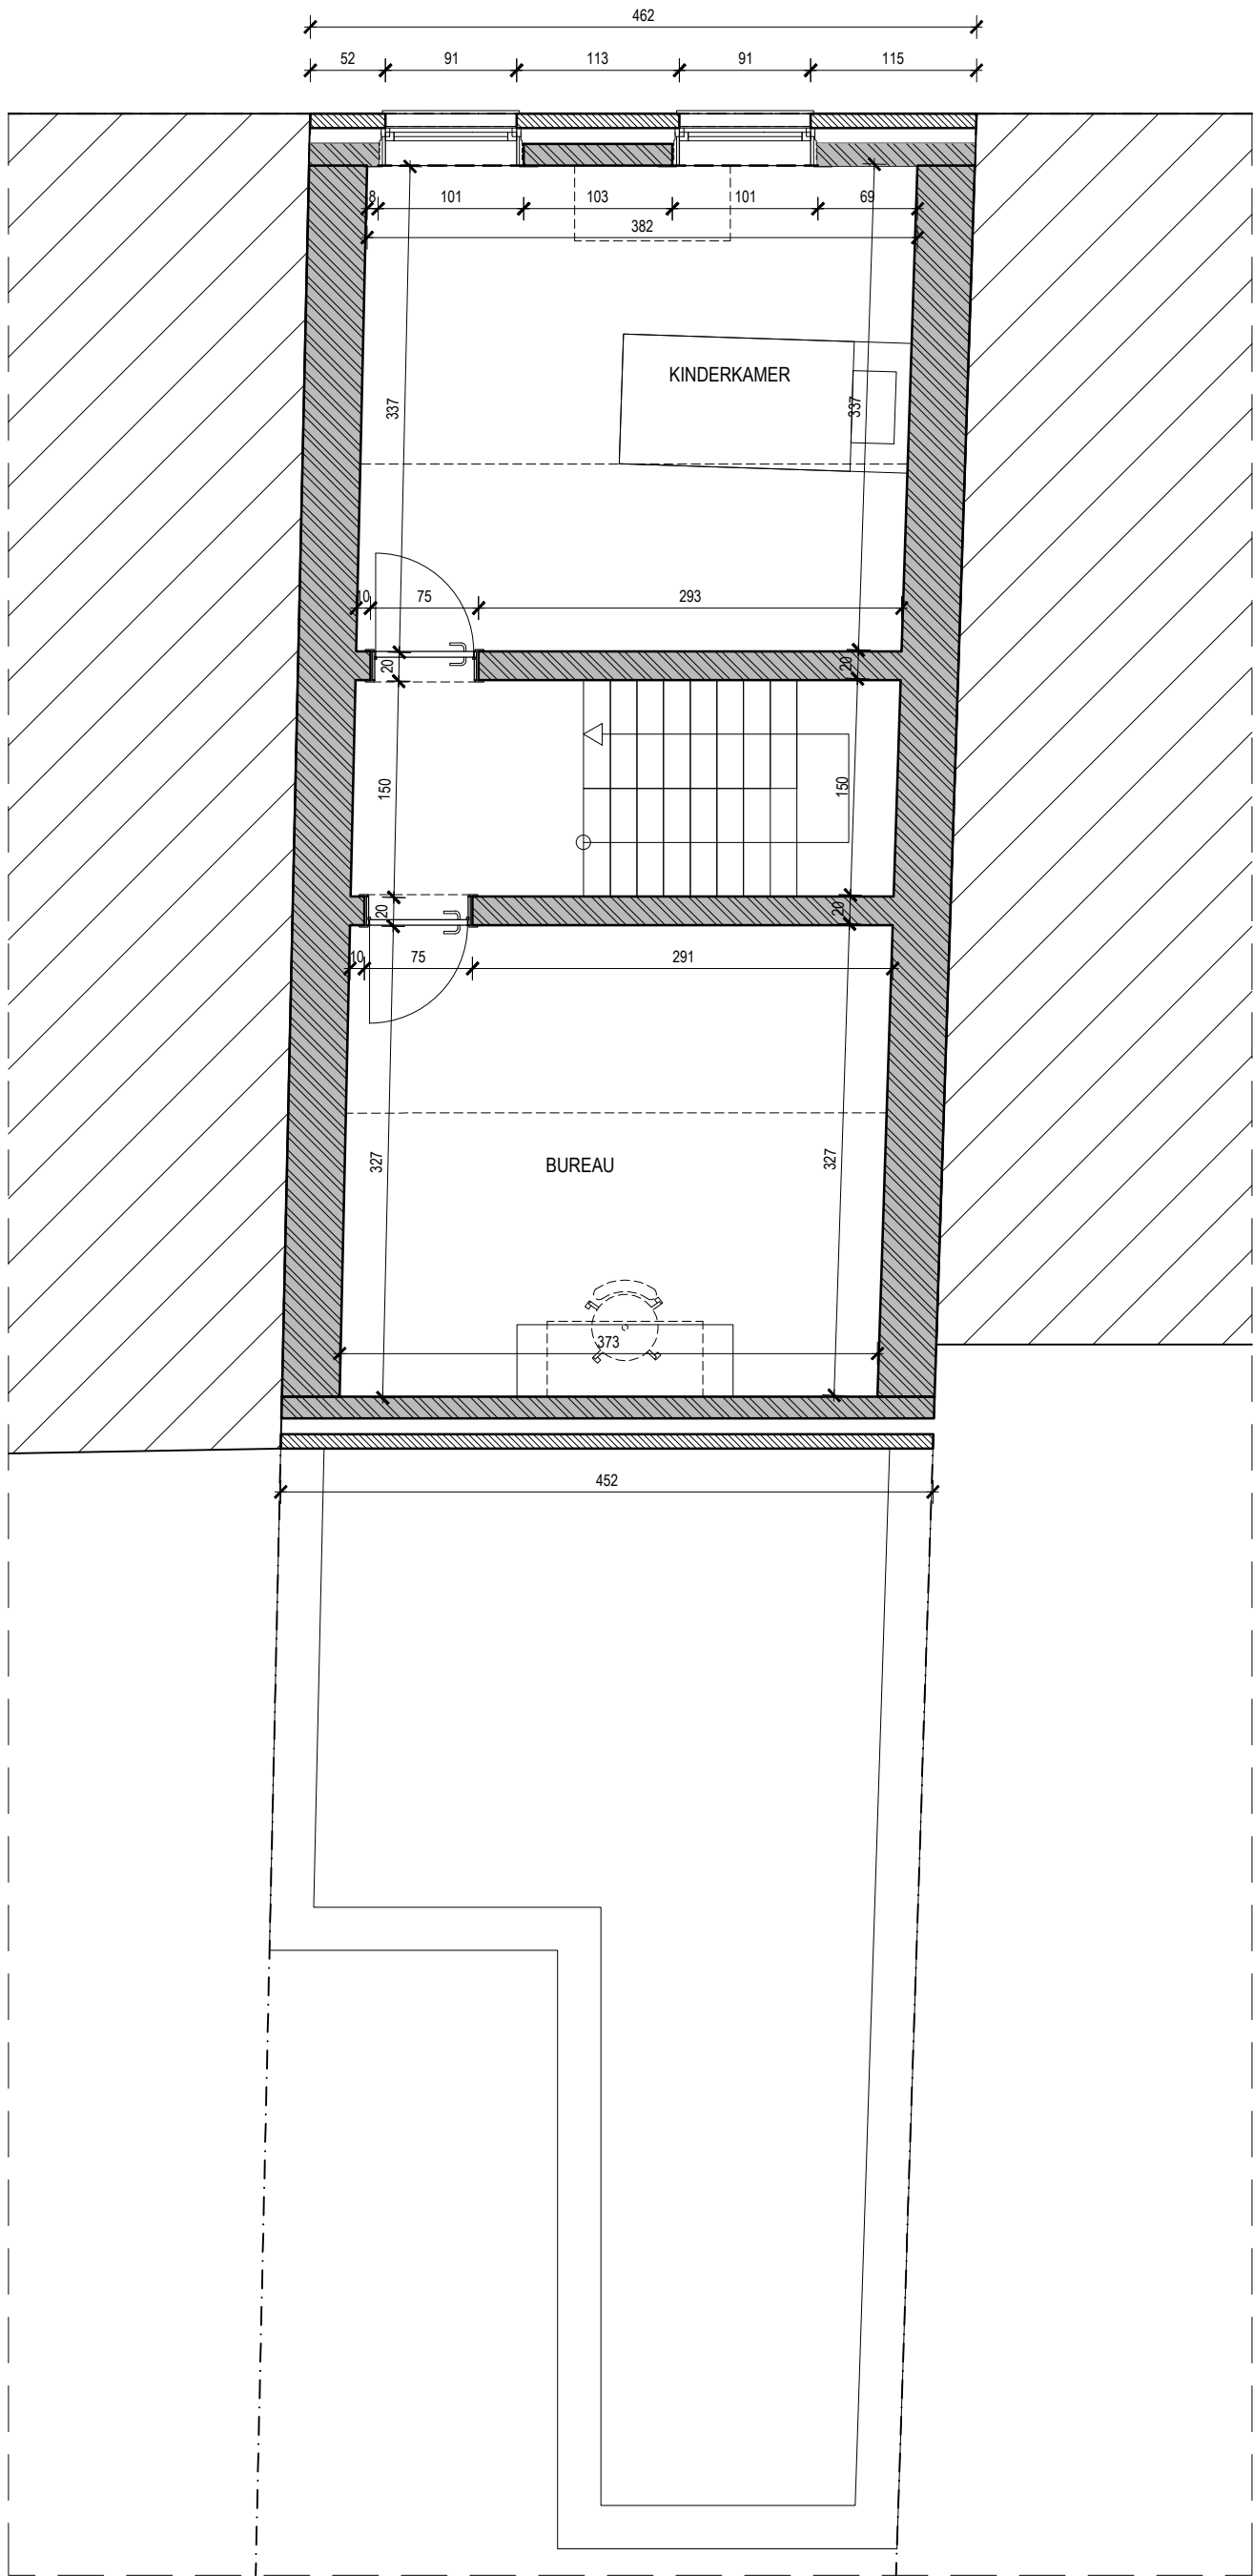

GRONDPLAN VERDIEPING +2

VEPA ARCHITECTS

CODE. BA_2504_P_B_03
SCHAAL. 1/50
DATUM. 08.05.25

PROJECT. 2504 MINJOU
LOCATIE. STROPSTRAAT 60, 9000 GENT
PERCEEL. AFD. 8, SEC.H NR. 273A2



info@vepaarchitects.be
www.vepaarchitects.be
Jean-Louis Verstraete | (+32) 0475 93 00 74
Leander De Pauw | (+32) 0474 31 43 88