


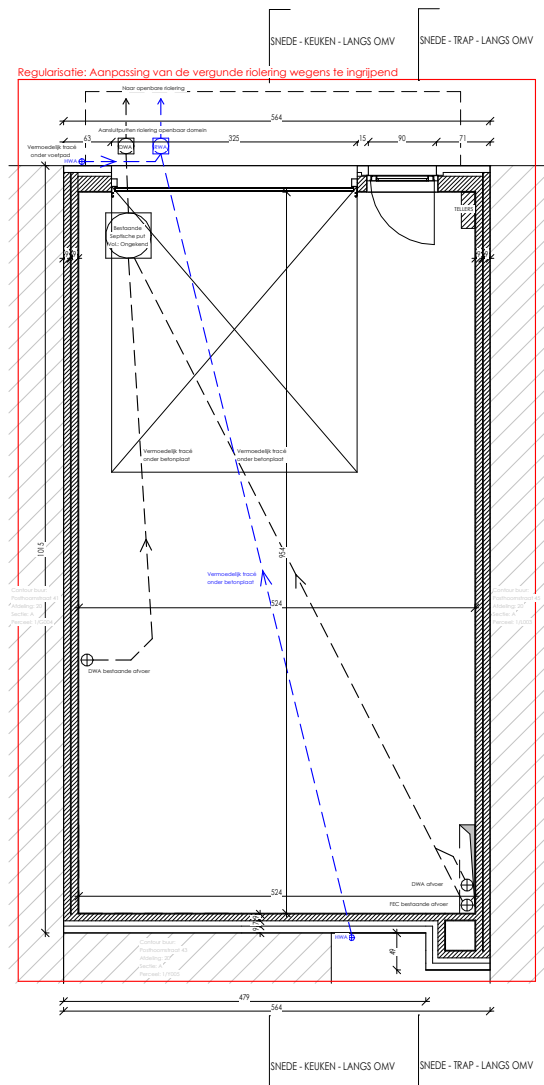

BOUWHEER:
MATIAS DE COSTER
SCHELDEKAAI 13
9050 LEDEBERG
T +32 (0)499 39 29 19
MATIASDECOSTER@GMAIL.COM

ARCHITECT:
ARCHITECT MATIAS DE COSTER
SCHELDEKAAI 13
9050 LEDEBERG
T +32 (0)499 39 29 19
MATIASDECOSTER@GMAIL.COM

PROJECT:

SCHELDEKAAI 13
OPTOPPING BESTAANDE WONING
SCHELDEKAAI 13, 9050 LEDEBERG
KADASTER: AFDELING 20, SECTIE A, PERCEELNR 1/X005

ONDERWERP:

RIOLERING BESTAAND

DATE: 04/05/2025 17:41:24

SCHAAL: 1:100
FASE: BOUWAANVRAAG

DOSSIERNR: OMV - 2025055698

PLANNING: OMV_B_15