


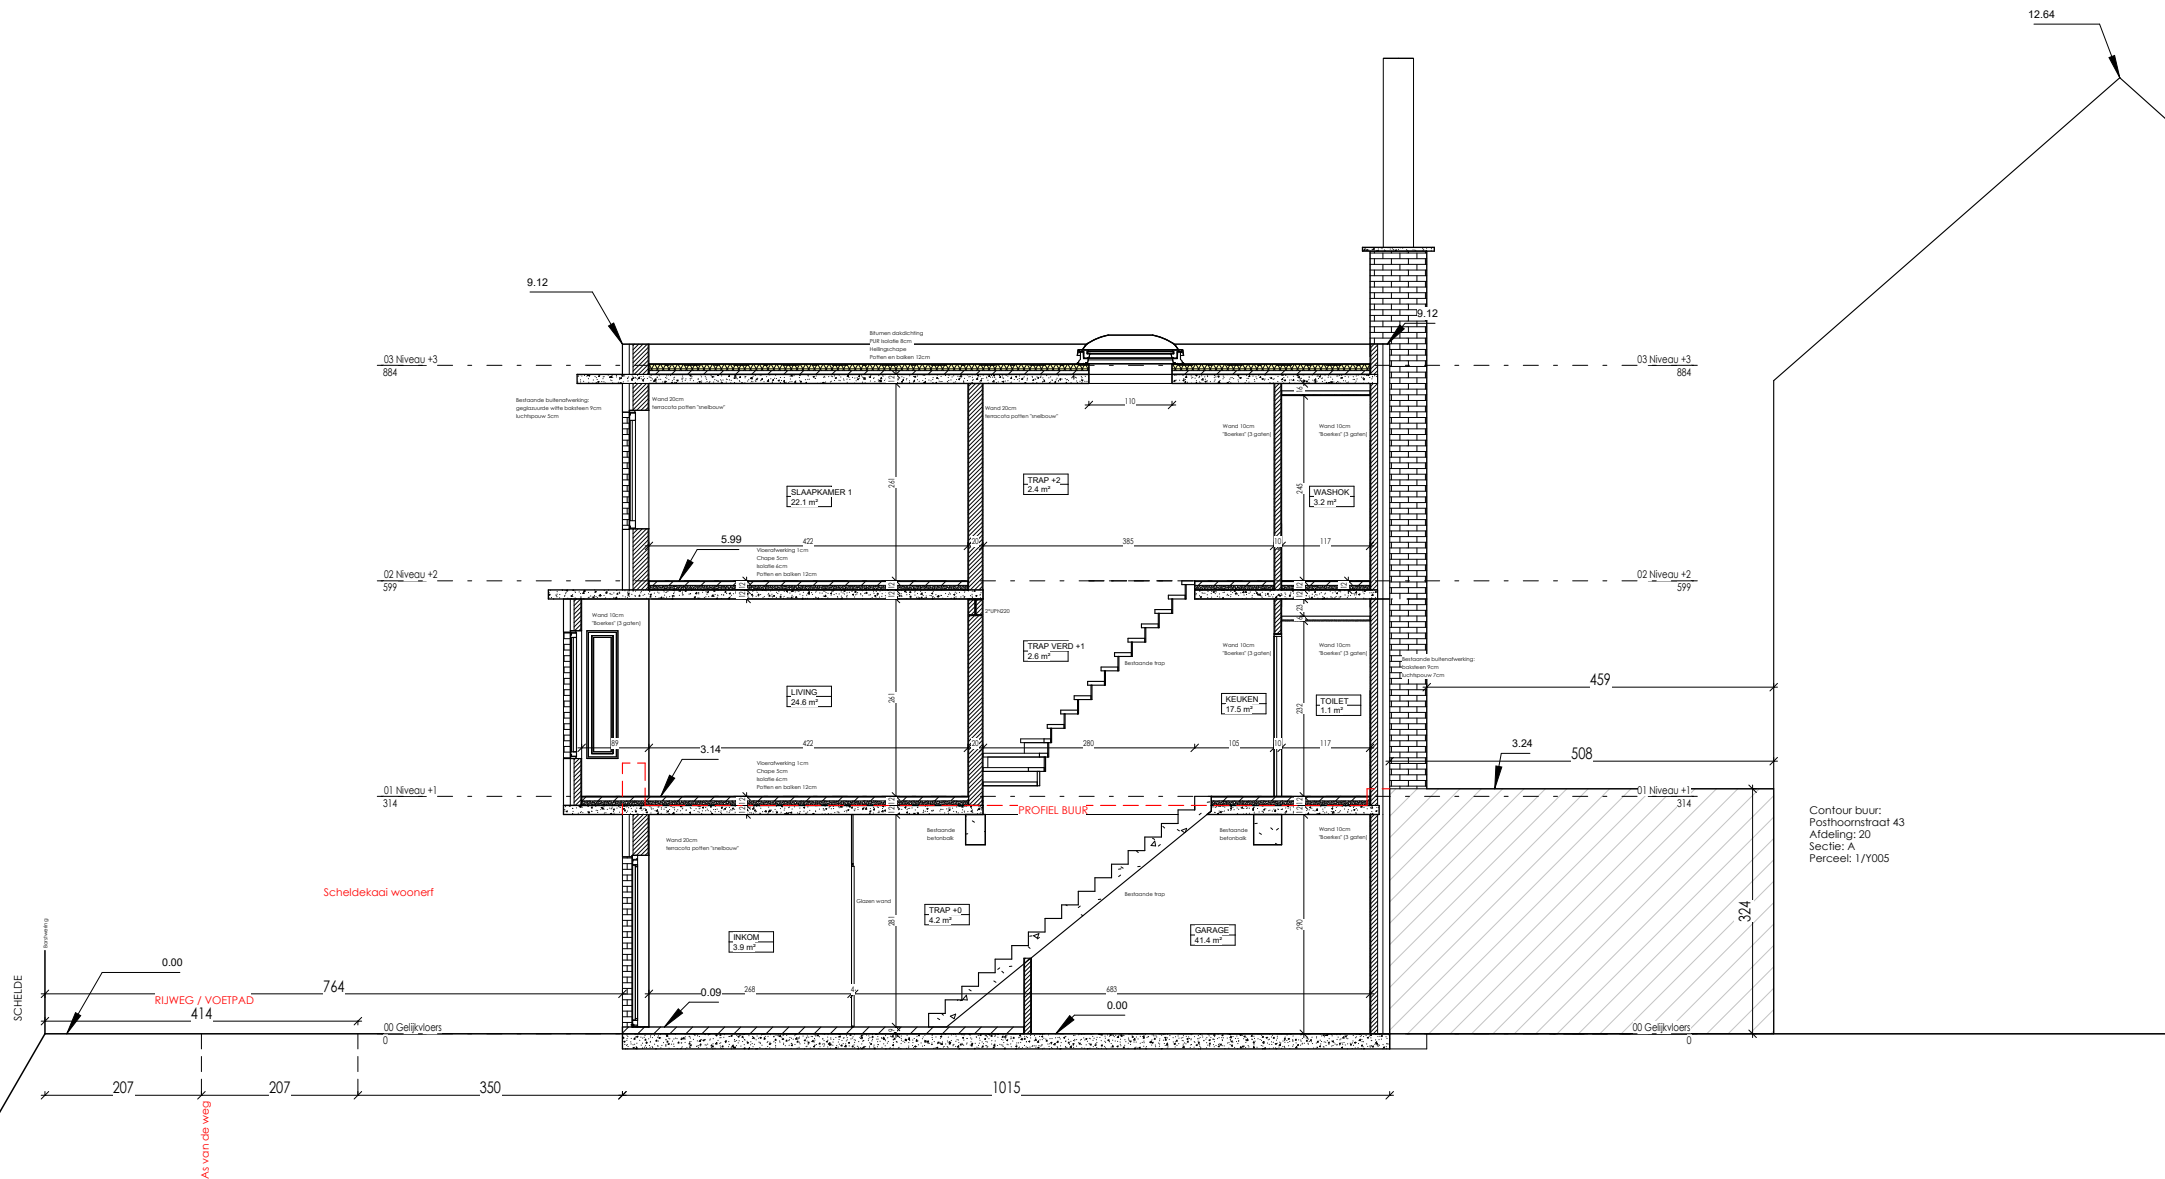

BOUWHEER: MATTIAS DE COSTER SCHELDEKAAI 13 9050 LEDEBERG T +32 (0)499 39 29 19 MATTIASDECOSTER@GMAIL.COM	ARCHITECT: ARCHITECT MATTIAS DE COSTER SCHELDEKAAI 13 9050 LEDEBERG T +32 (0)499 39 29 19 MATTIASDECOSTER@GMAIL.COM	PROJECT: SCHELDEKAAI 13 OPTOPPING BESTAANDE WONING SCHELDEKAAI 13, 9050 LEDEBERG KADASTER: AFDELING 20, SECTIE A, PERCEELNR 1/X005 ONDERWERP: SNEDE - TRAP - LANGS - BESTAAND DATE: 04/05/2025 17:41:27 SCALE: 1:100 FILE: BOUWAANVRAAG DRAWING: OMV - 2025055698 PLANNING: OMV_B_08
---	--	---