



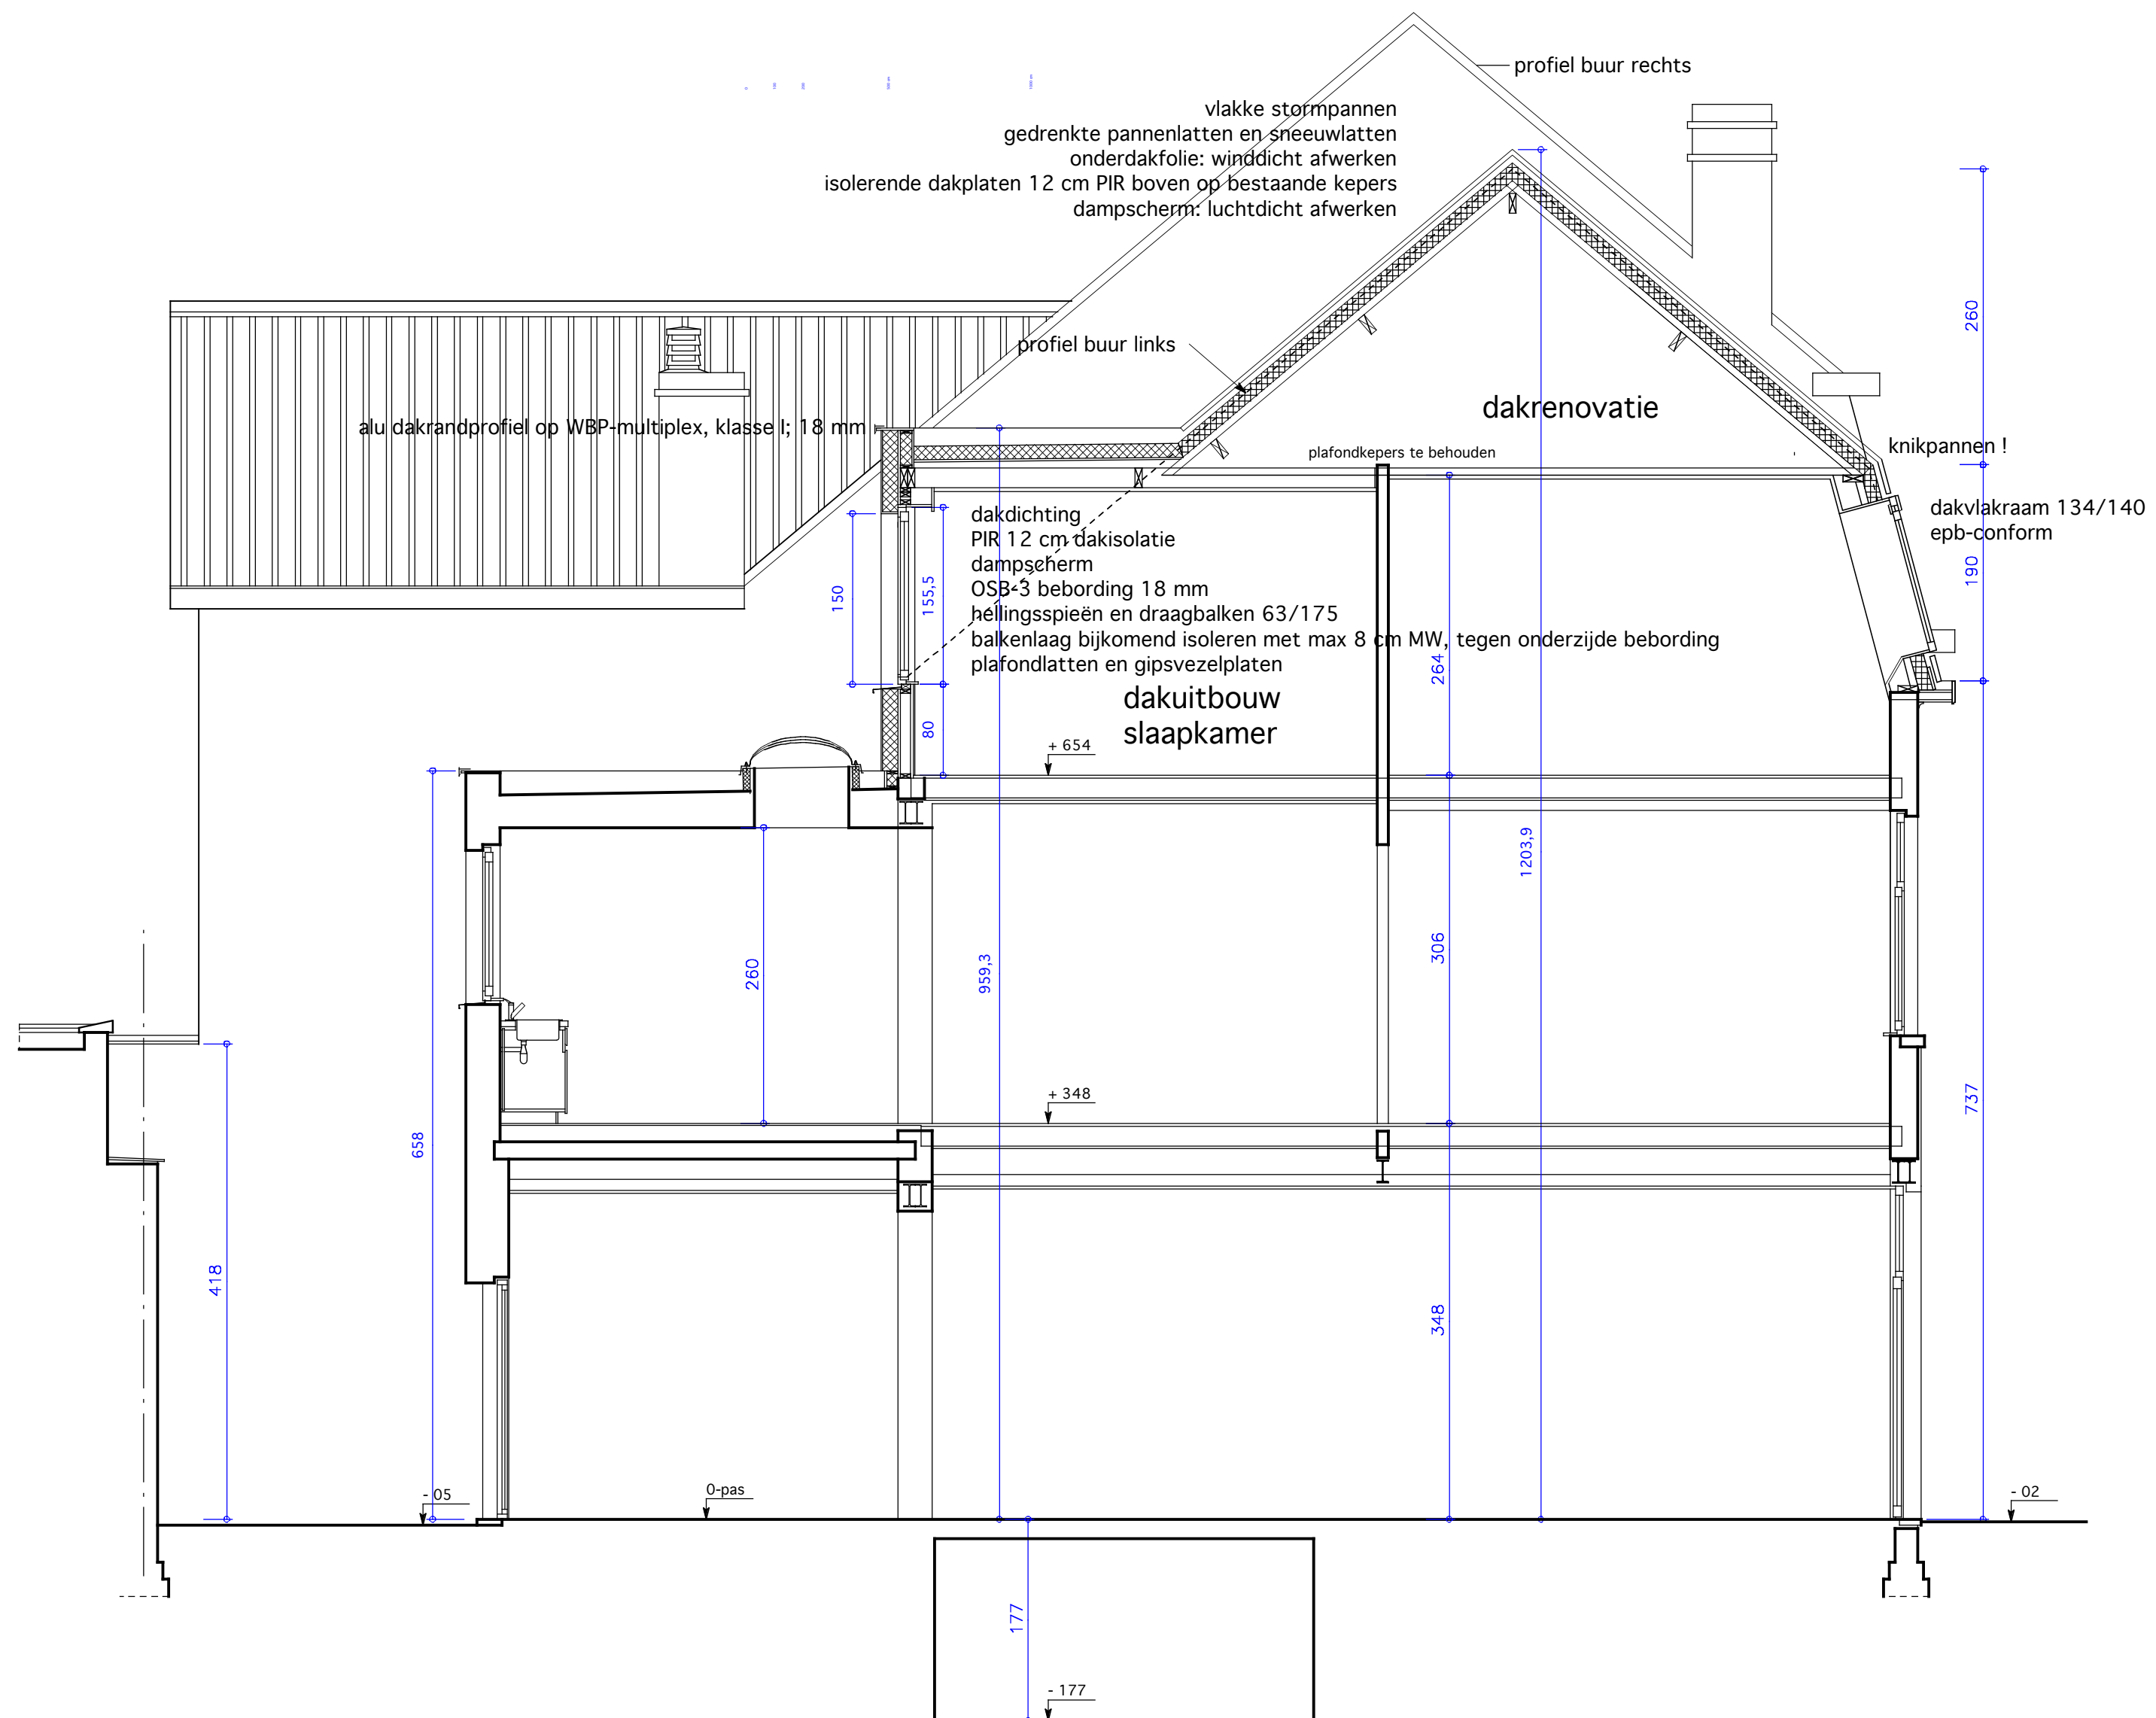

BA-EL QMACHE-BENBOUAZZA_S_N_snode AB.pdf

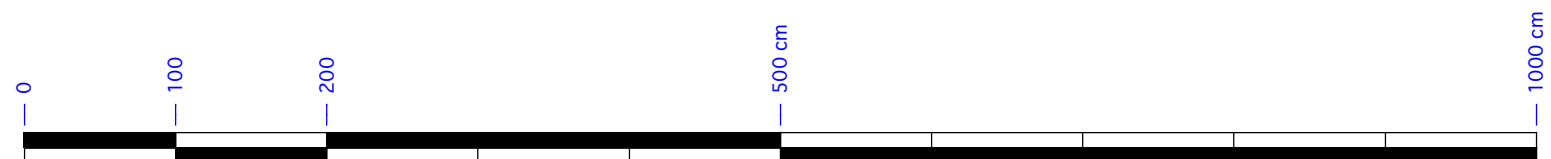

Schaal 1/50