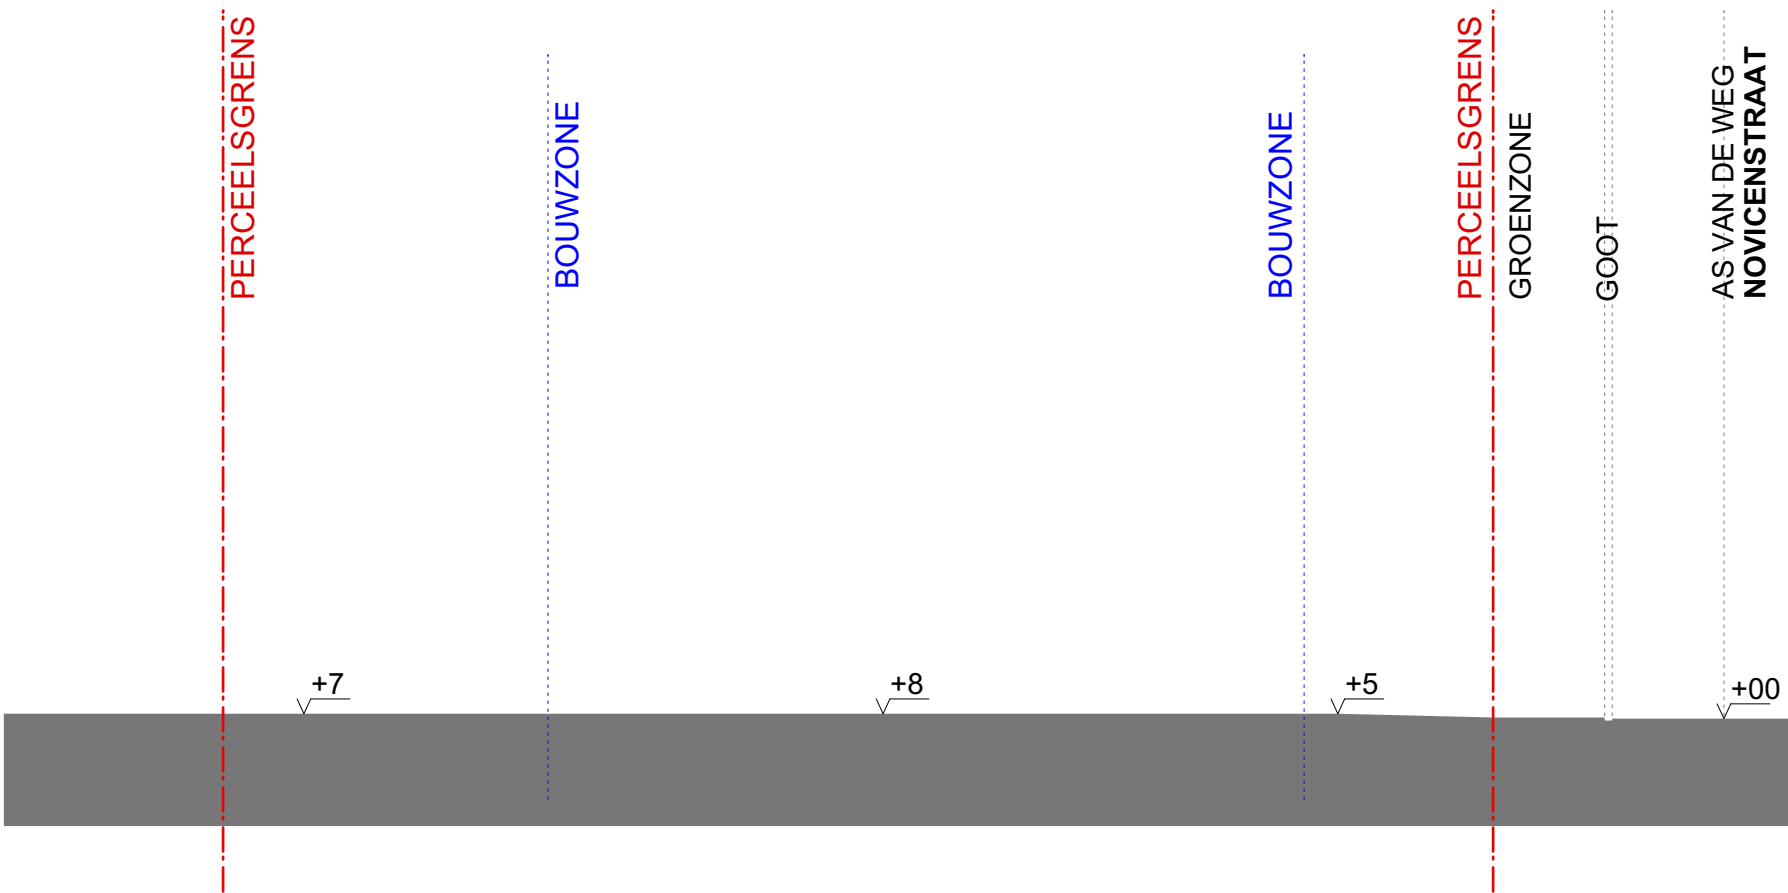


TERREINSNEDE TT' BT  
SCHAAL 1:200

**Project "GHELDOP"**  
Novicenstraat 13, 9031 Drongen