


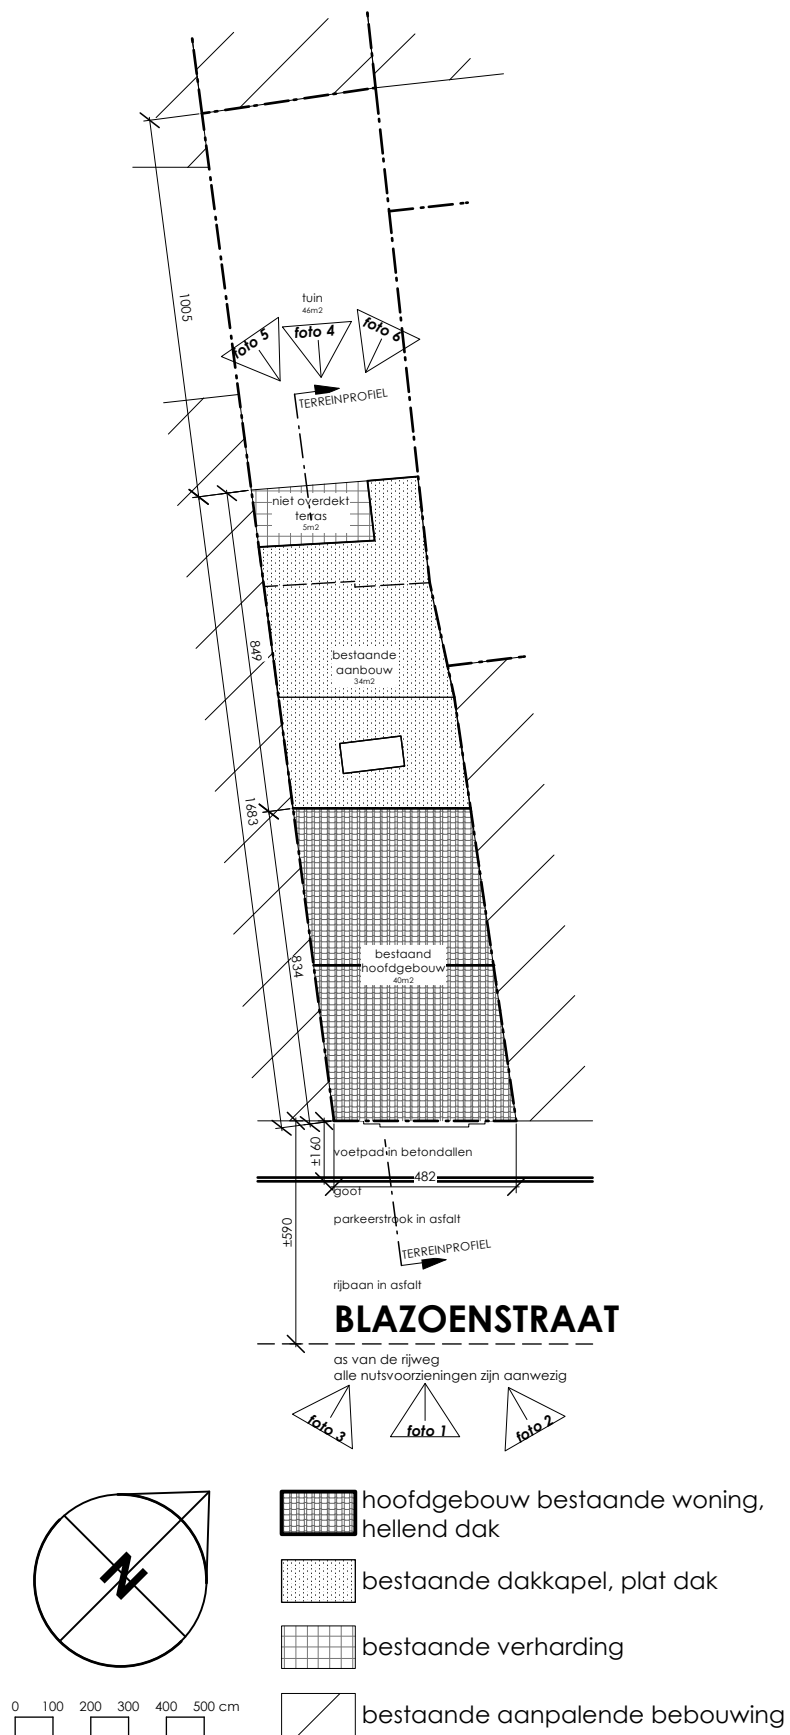

inplantingsplan (1:200)