


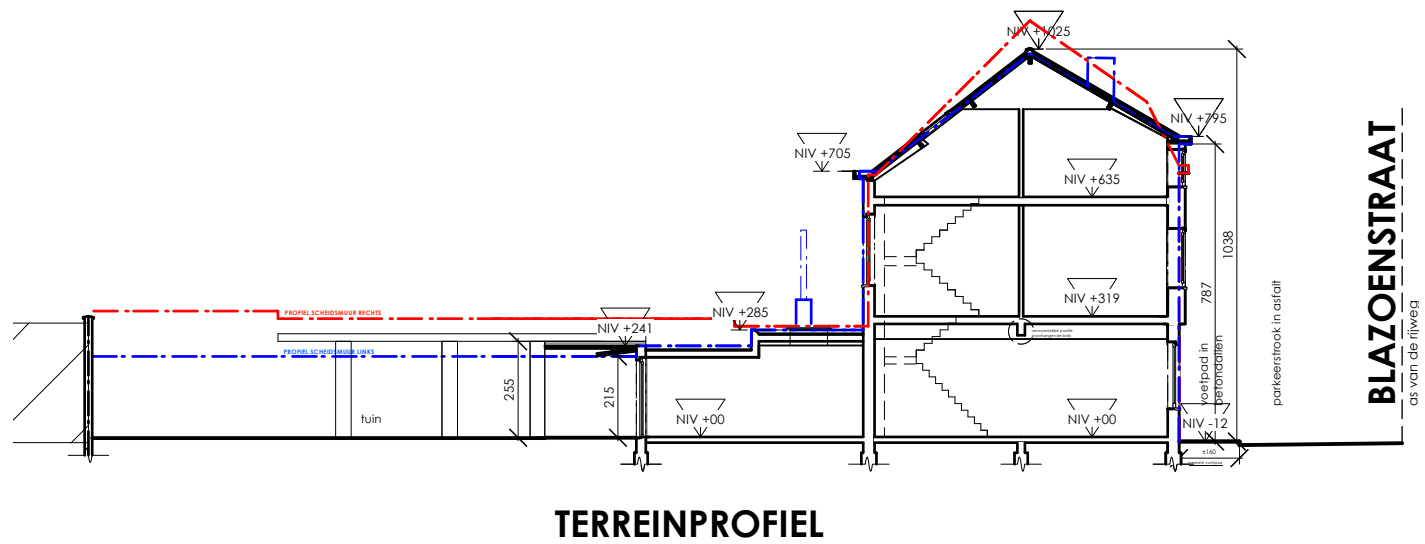

terreinprofiel
(1:200)