


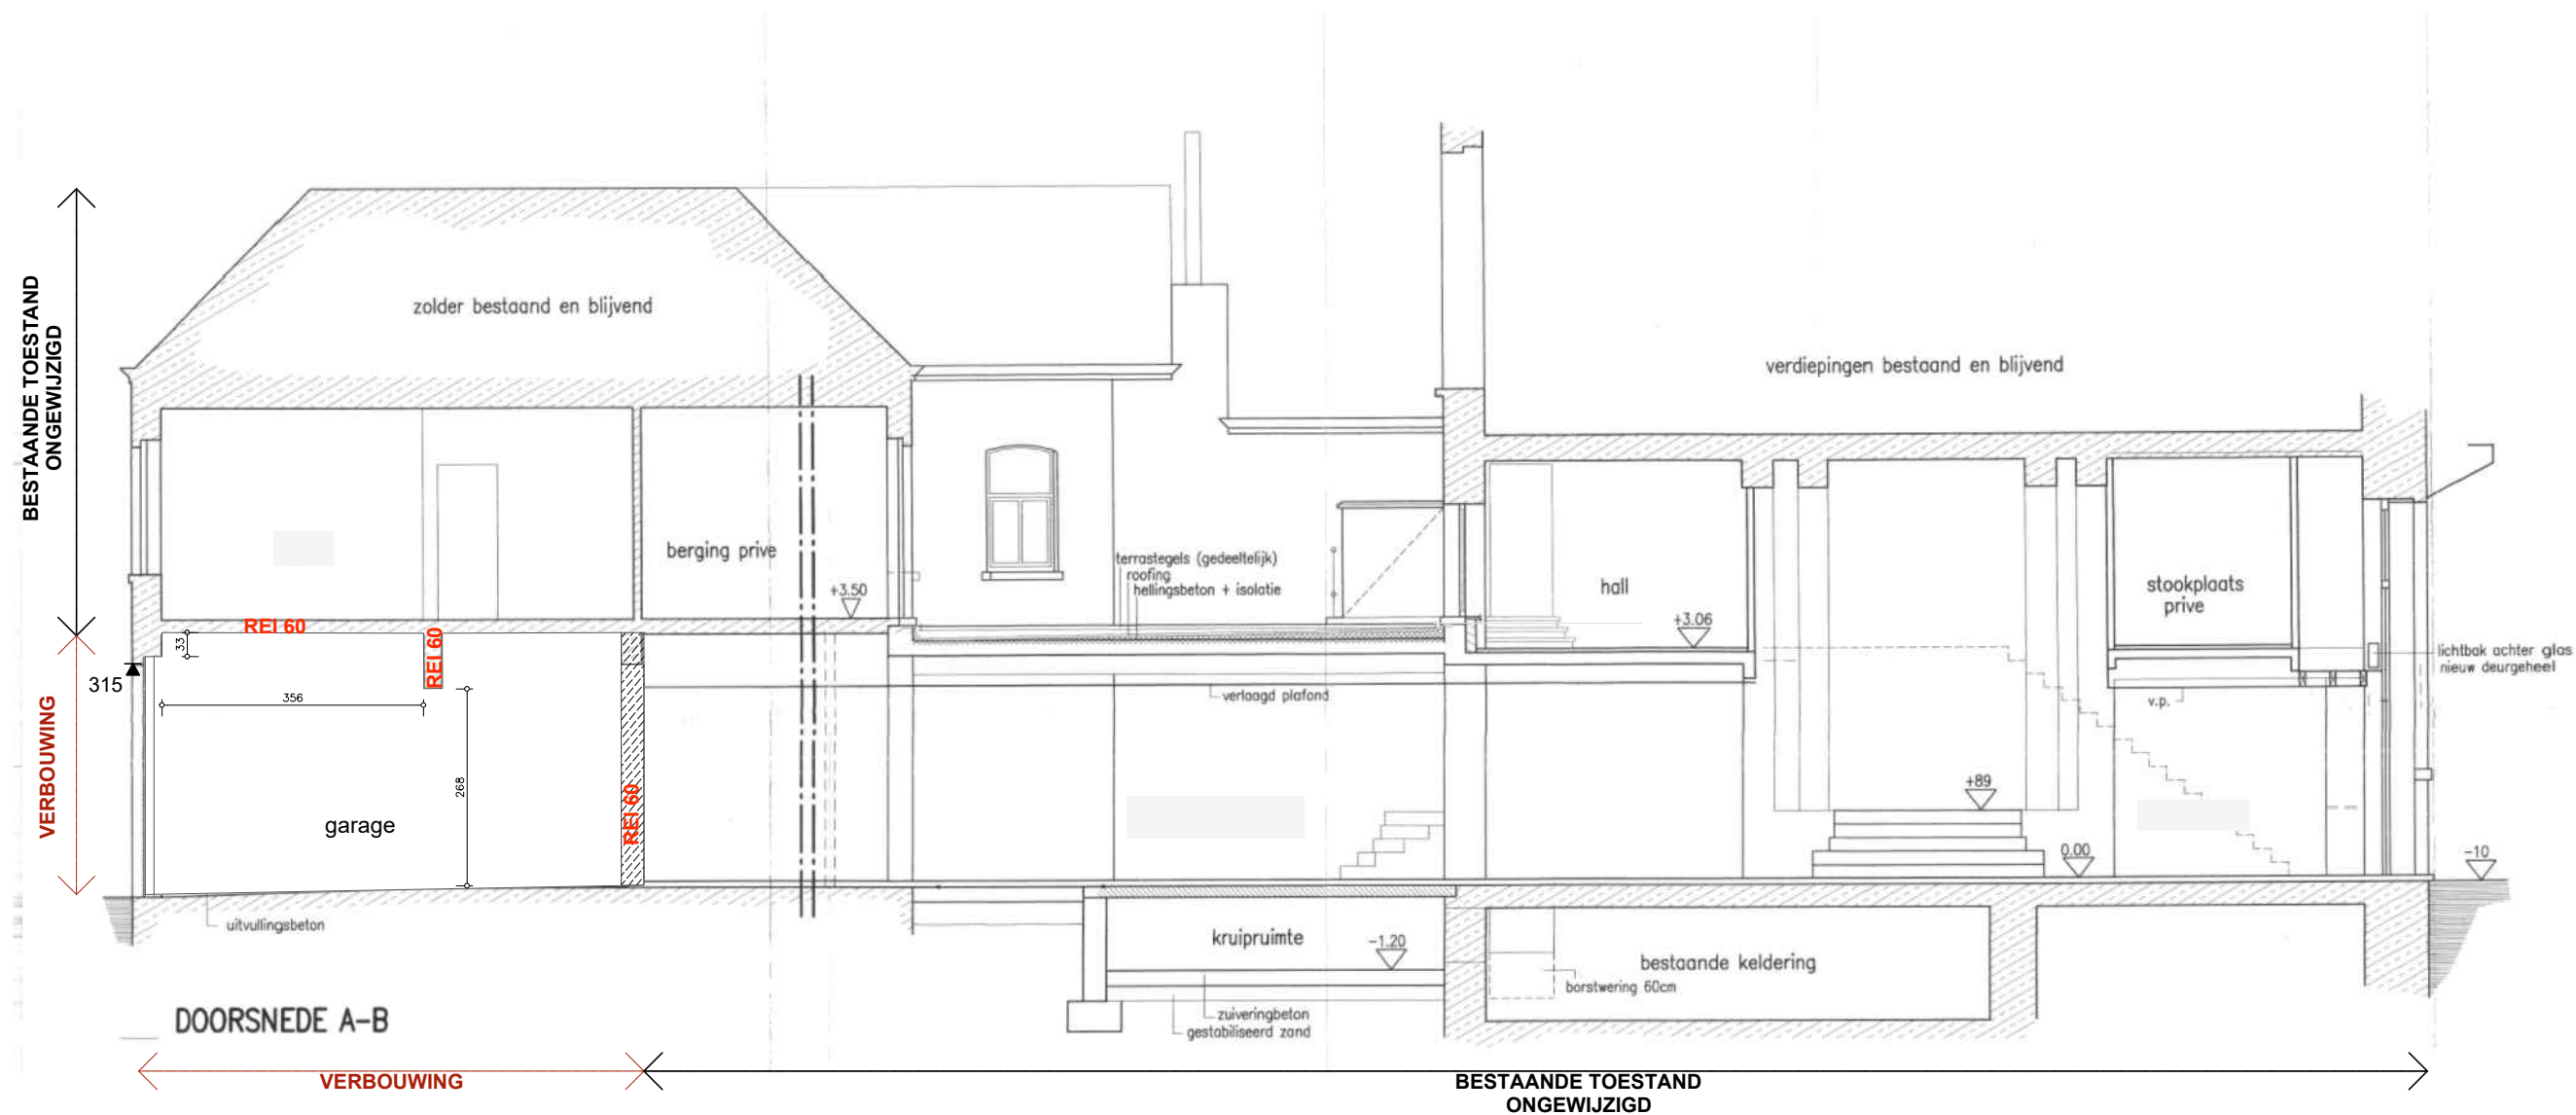

martine meuleman
architect
tel : 09/360 37 96 gsm : 0495/25 37 96
info@m-meuleman.be www.m-meuleman.be

bouwheer:
PEELMAN-DE CLERCQ
dossierr.: 230619/721

plan:
S_B_1_doorsnede_1
schaal 1/100

datum:
05/09/2024