


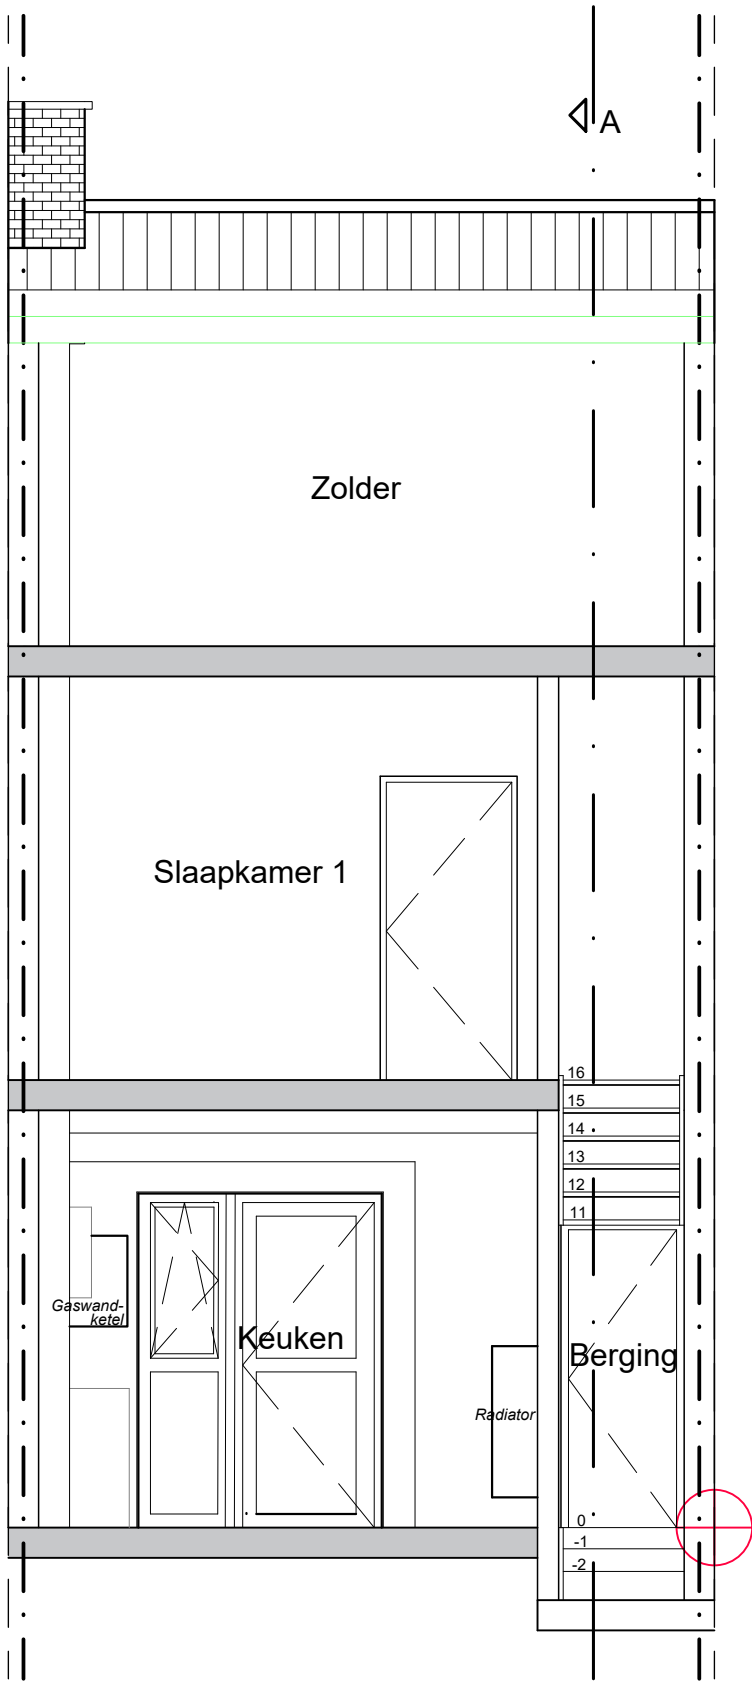

Doorsnede BB'
bestaande toestand

		/// MoNoliet Architectuur bv /// www.monoliet.be /// Oostmeersdreef 6 - 9800 Deinze /// joline@monoliet.be /// 0496/32.16.97	
/// BOUWHEER		/// KADASTER	
/// Thuispunt Gent		/// GENT / AFDELING 8 / SECTIE H / /// PERCELEN 528S002,528T002,528V002,528W002,528X002,528Y002,528Z002,528A003,528B003,528C003,528D003,528E003,528G003,528P000,530B000,530C000,530D000,530E000,530F000,530G000,530H000	
/// ONTWERP		/// BOUWPLAATS	
/// Renovatie woningen		/// Steenakker 134-174 /// 9000 Gent	
BT_DOORSNEDE BB'			
		SCHAAL 1/50 formaat A2	