


**ZIE BIJZONDERE
VOORWAARDE(N)**

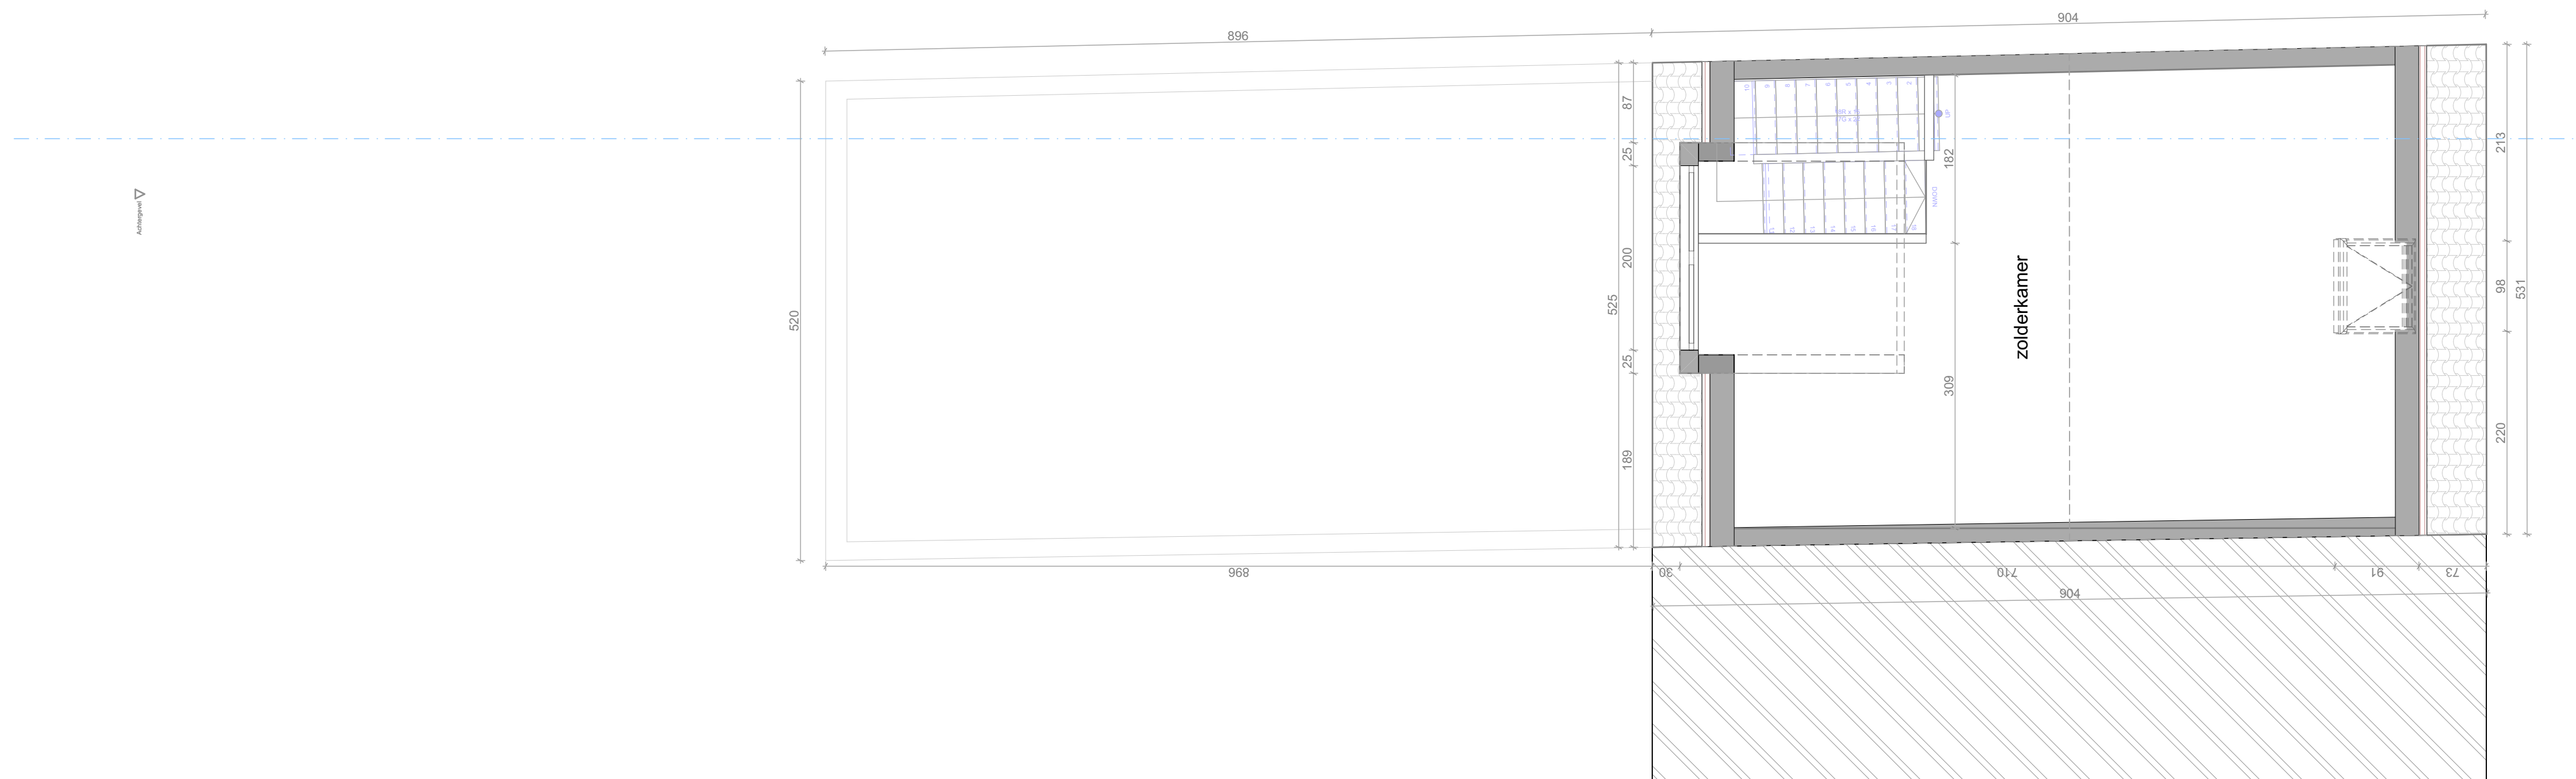

1:50

A horizontal beam of total length 5m is shown. The left end is labeled '1m' and the right end is labeled '5m'. The beam is divided into five equal segments of 1m each. The first segment on the left is shaded black, and the fourth segment from the left is also shaded black. The other three segments are white.

DOSSIER :
PLANNR: BA_SPOO77_P_N_+02

DATUM : 05/03/2025

SCHAAL : 1/50



Project: Verbouwing Rijwoning

Bouwplaats: Spoorwegstraat 77, 9032 Gent Kadaster: Afdeling 30, Sectie B, 265W2

Plan: Nieuwe Toestand +02

Bouwheer: Arber Xhemali
Adres: Spoorwegstraat 77,
9032 Gent

Architect :
HELLEBUYCK ARCHITECTEN COMM.V.
Vriendschapstraat 37
9040 Gent- Sint Amandsberg
tel. +32(0) 487 859 437
e-mail : info@architectjan.be
jhellebuyck@gmail.com
architectenbureau.hellebuyck.jan@telenet.be

DOSSIER :
PLANNR: BA_SPOO77_P_N_+02
DATUM : 05/03/2025
SCHAAL : 1/50