


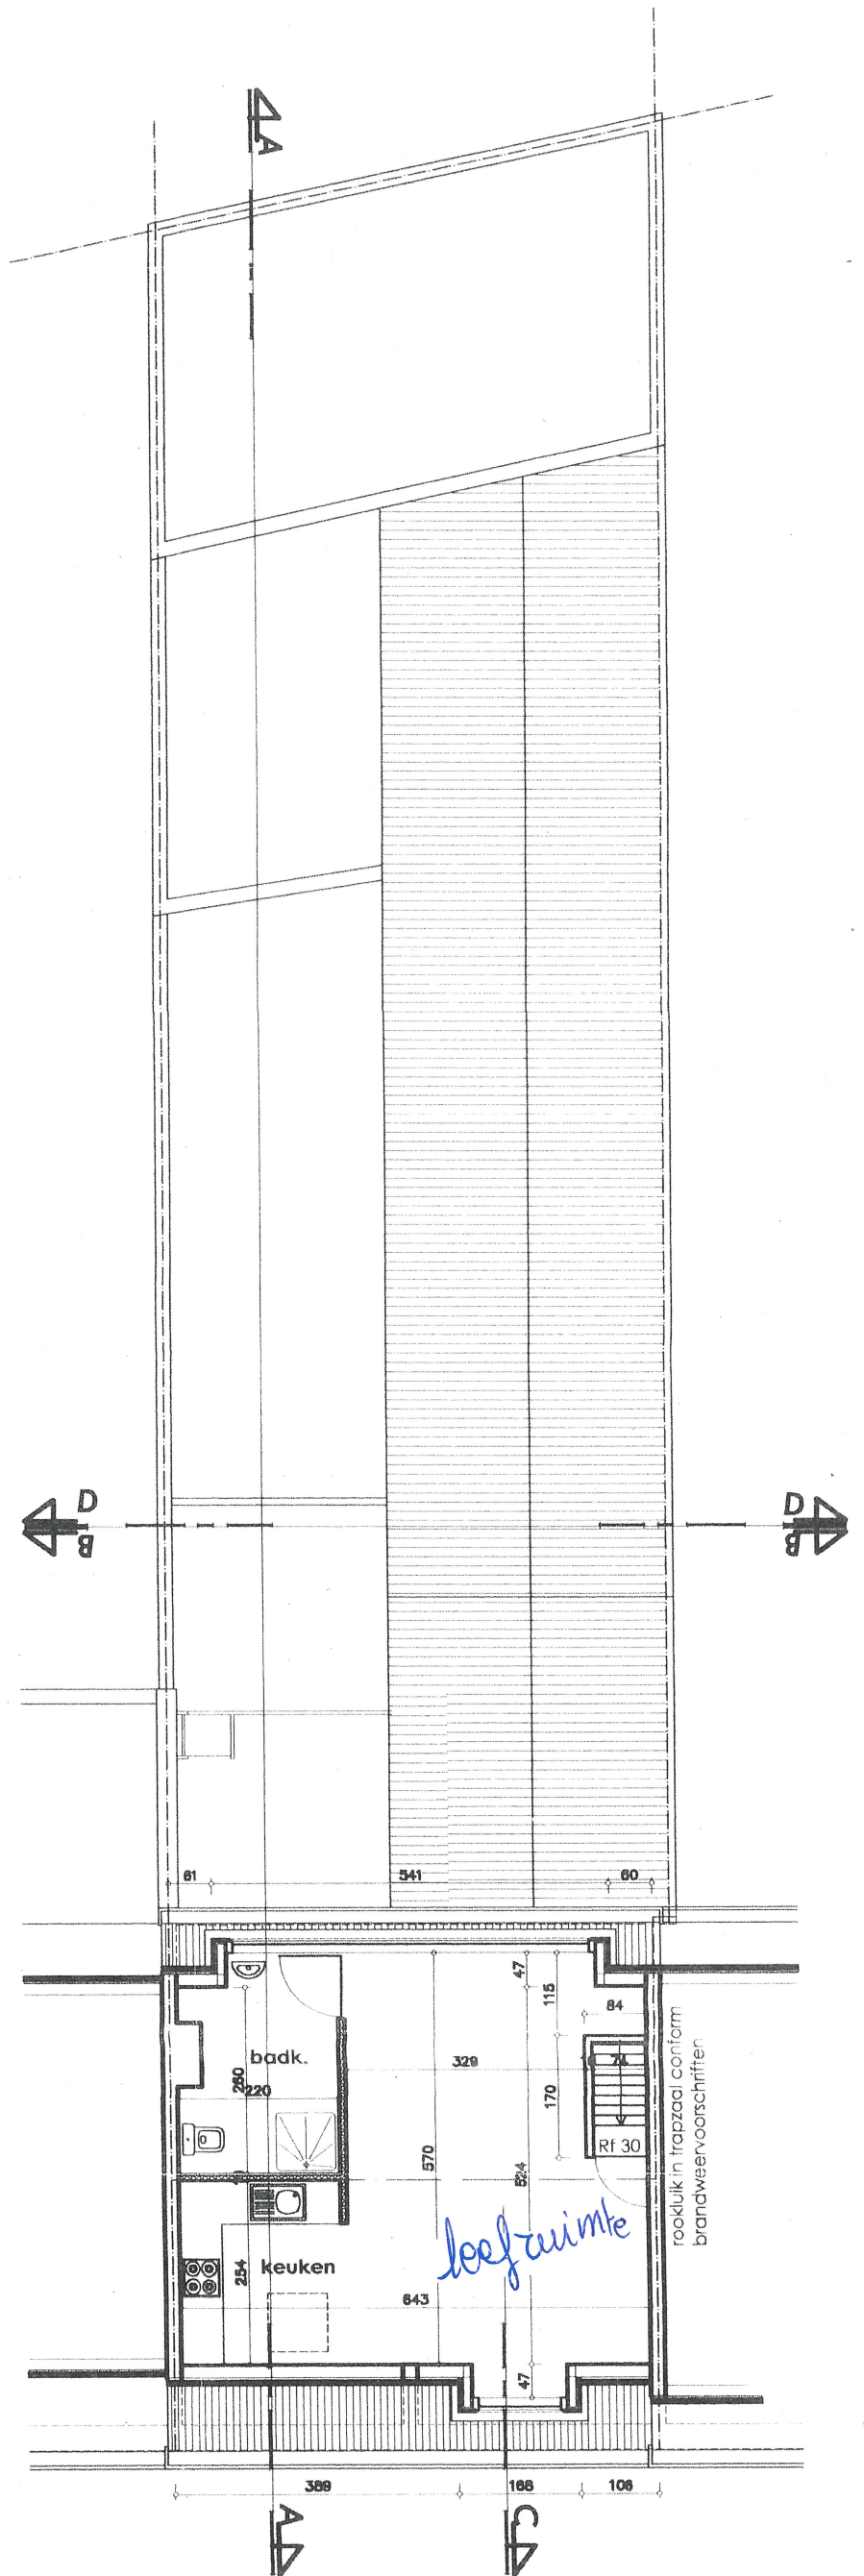

dakverdieping BT=NT

toestand
2004/60126