


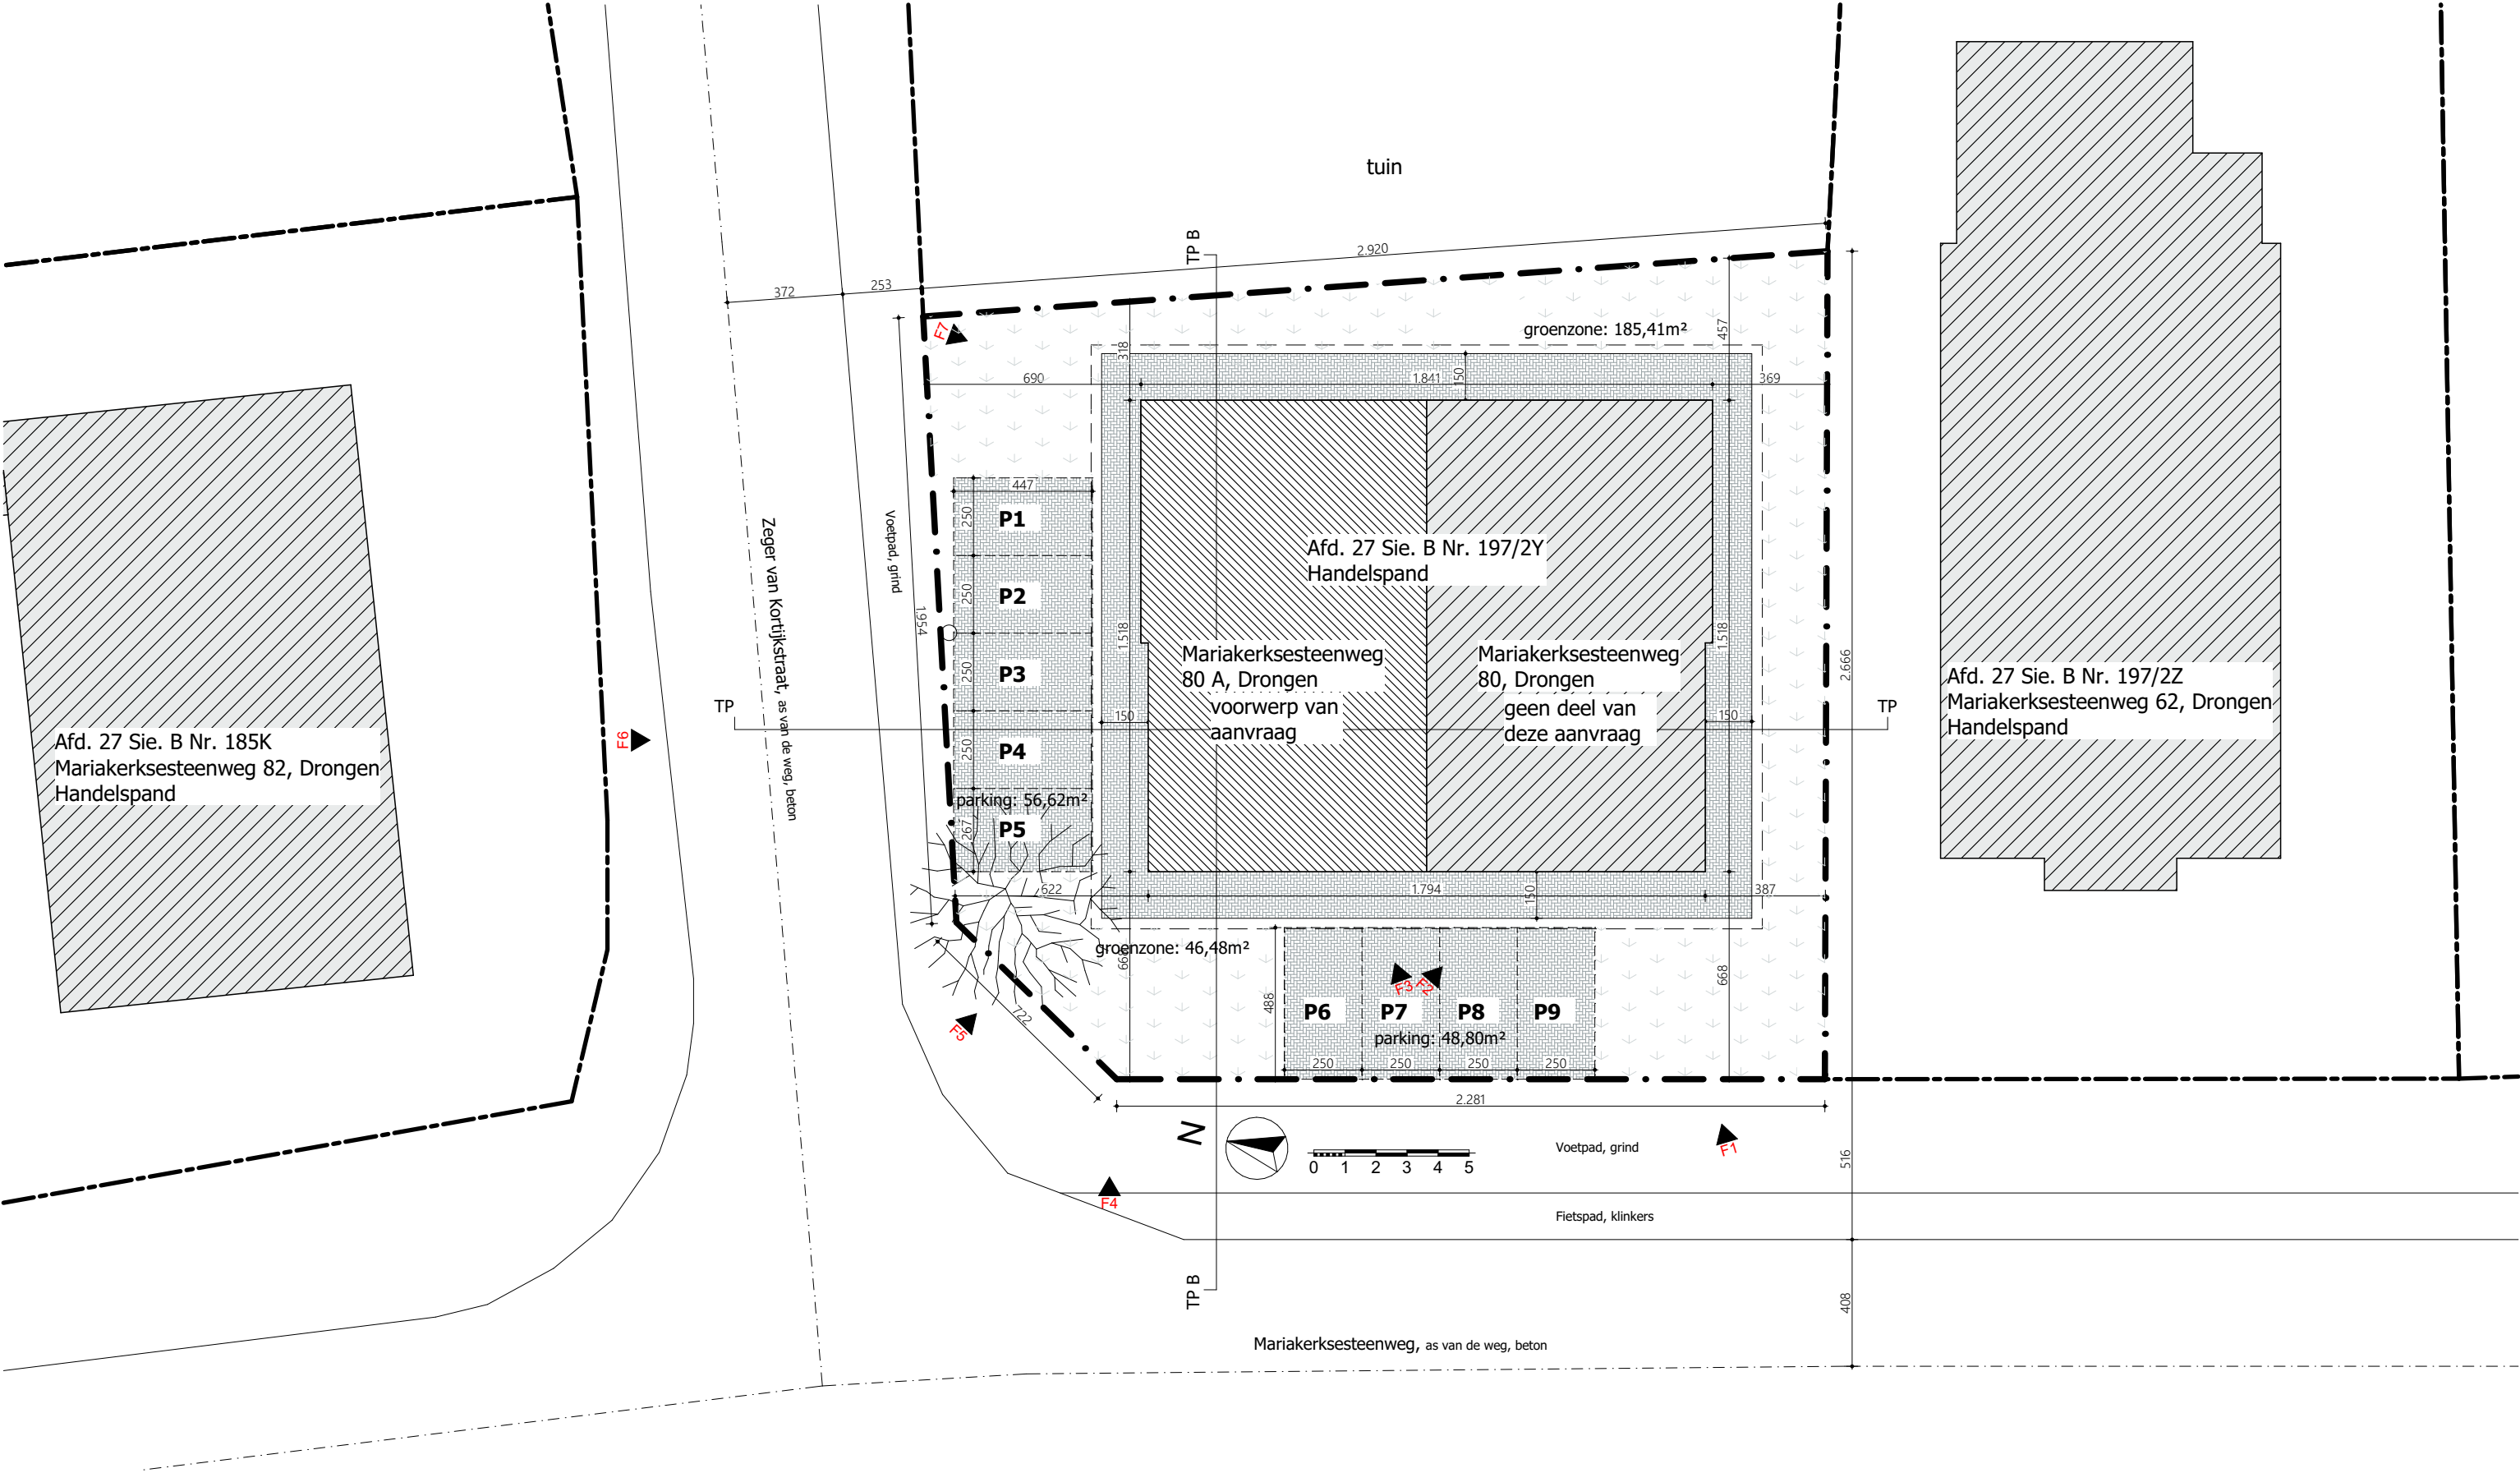

Inplantingsplan - vergunde toestand 1:200