


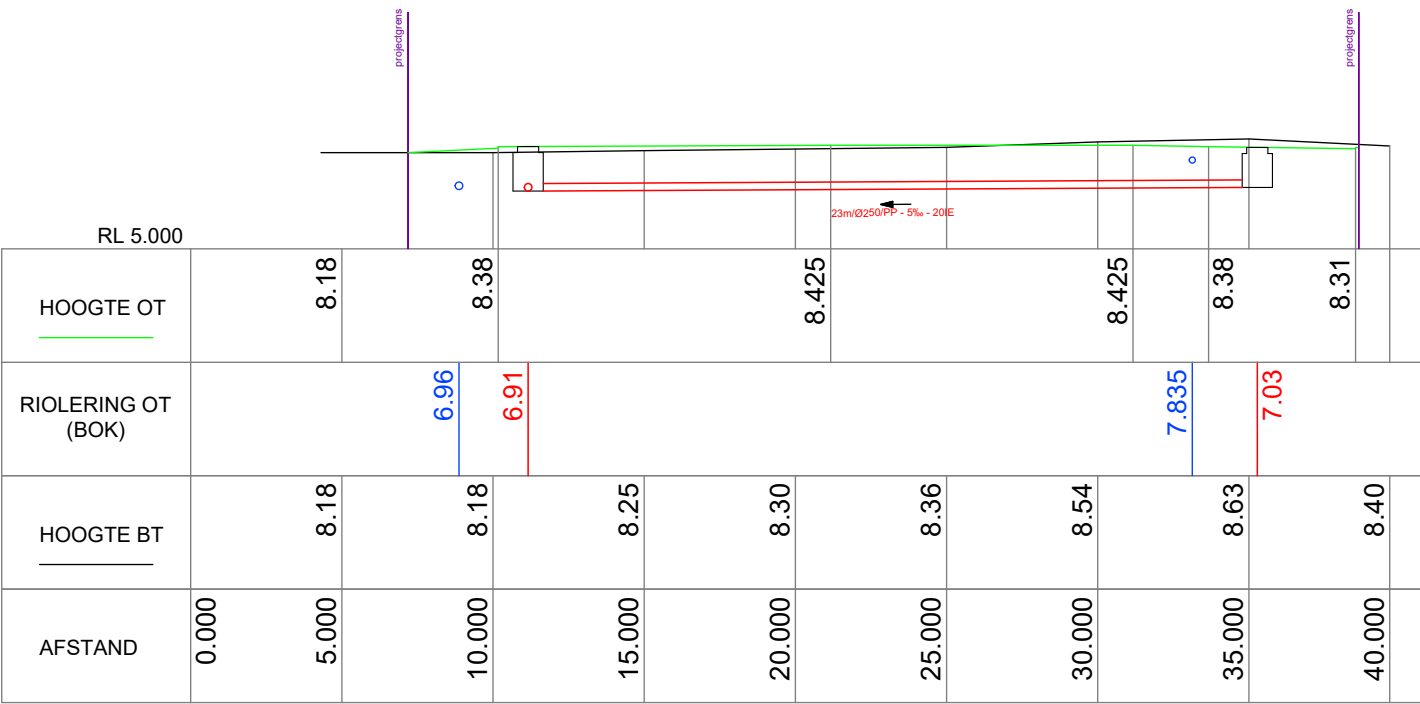

TERREINPROFIEL
lengteprofiel B Ch 0.000 to Ch 40.680
SCALES: HORIZONTAL 1:250 VERTICAL 1:250