


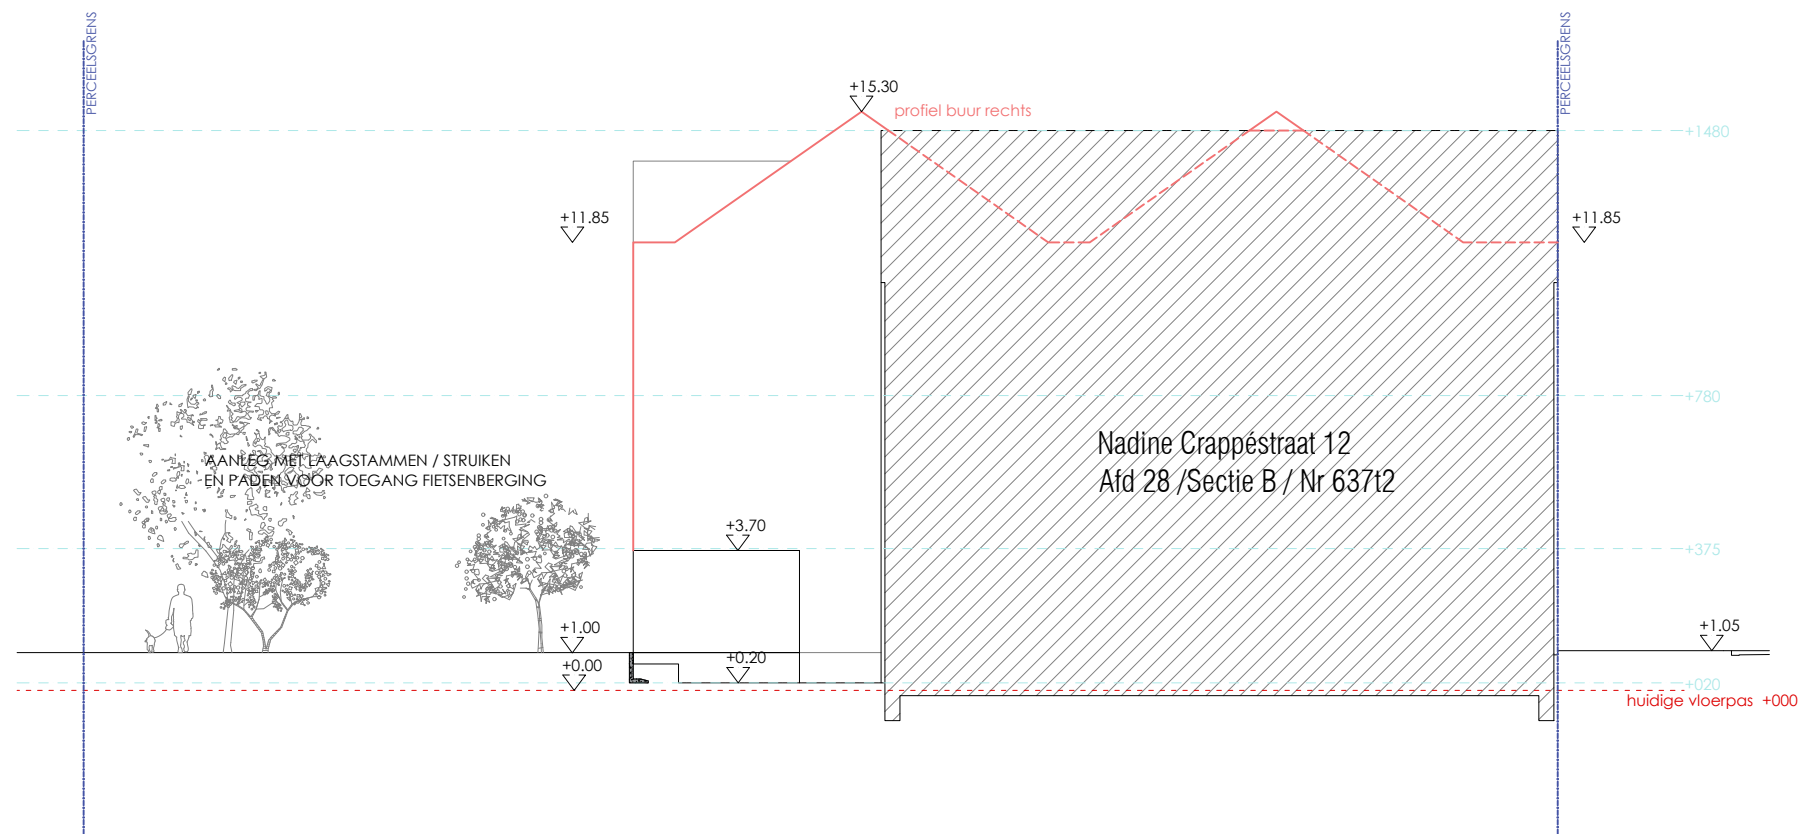

TERREINPROFIEL

1:200



Terrein
1/200

N. Crappéstraat 12
Gent

05 07 2021
BURO-C architecten