


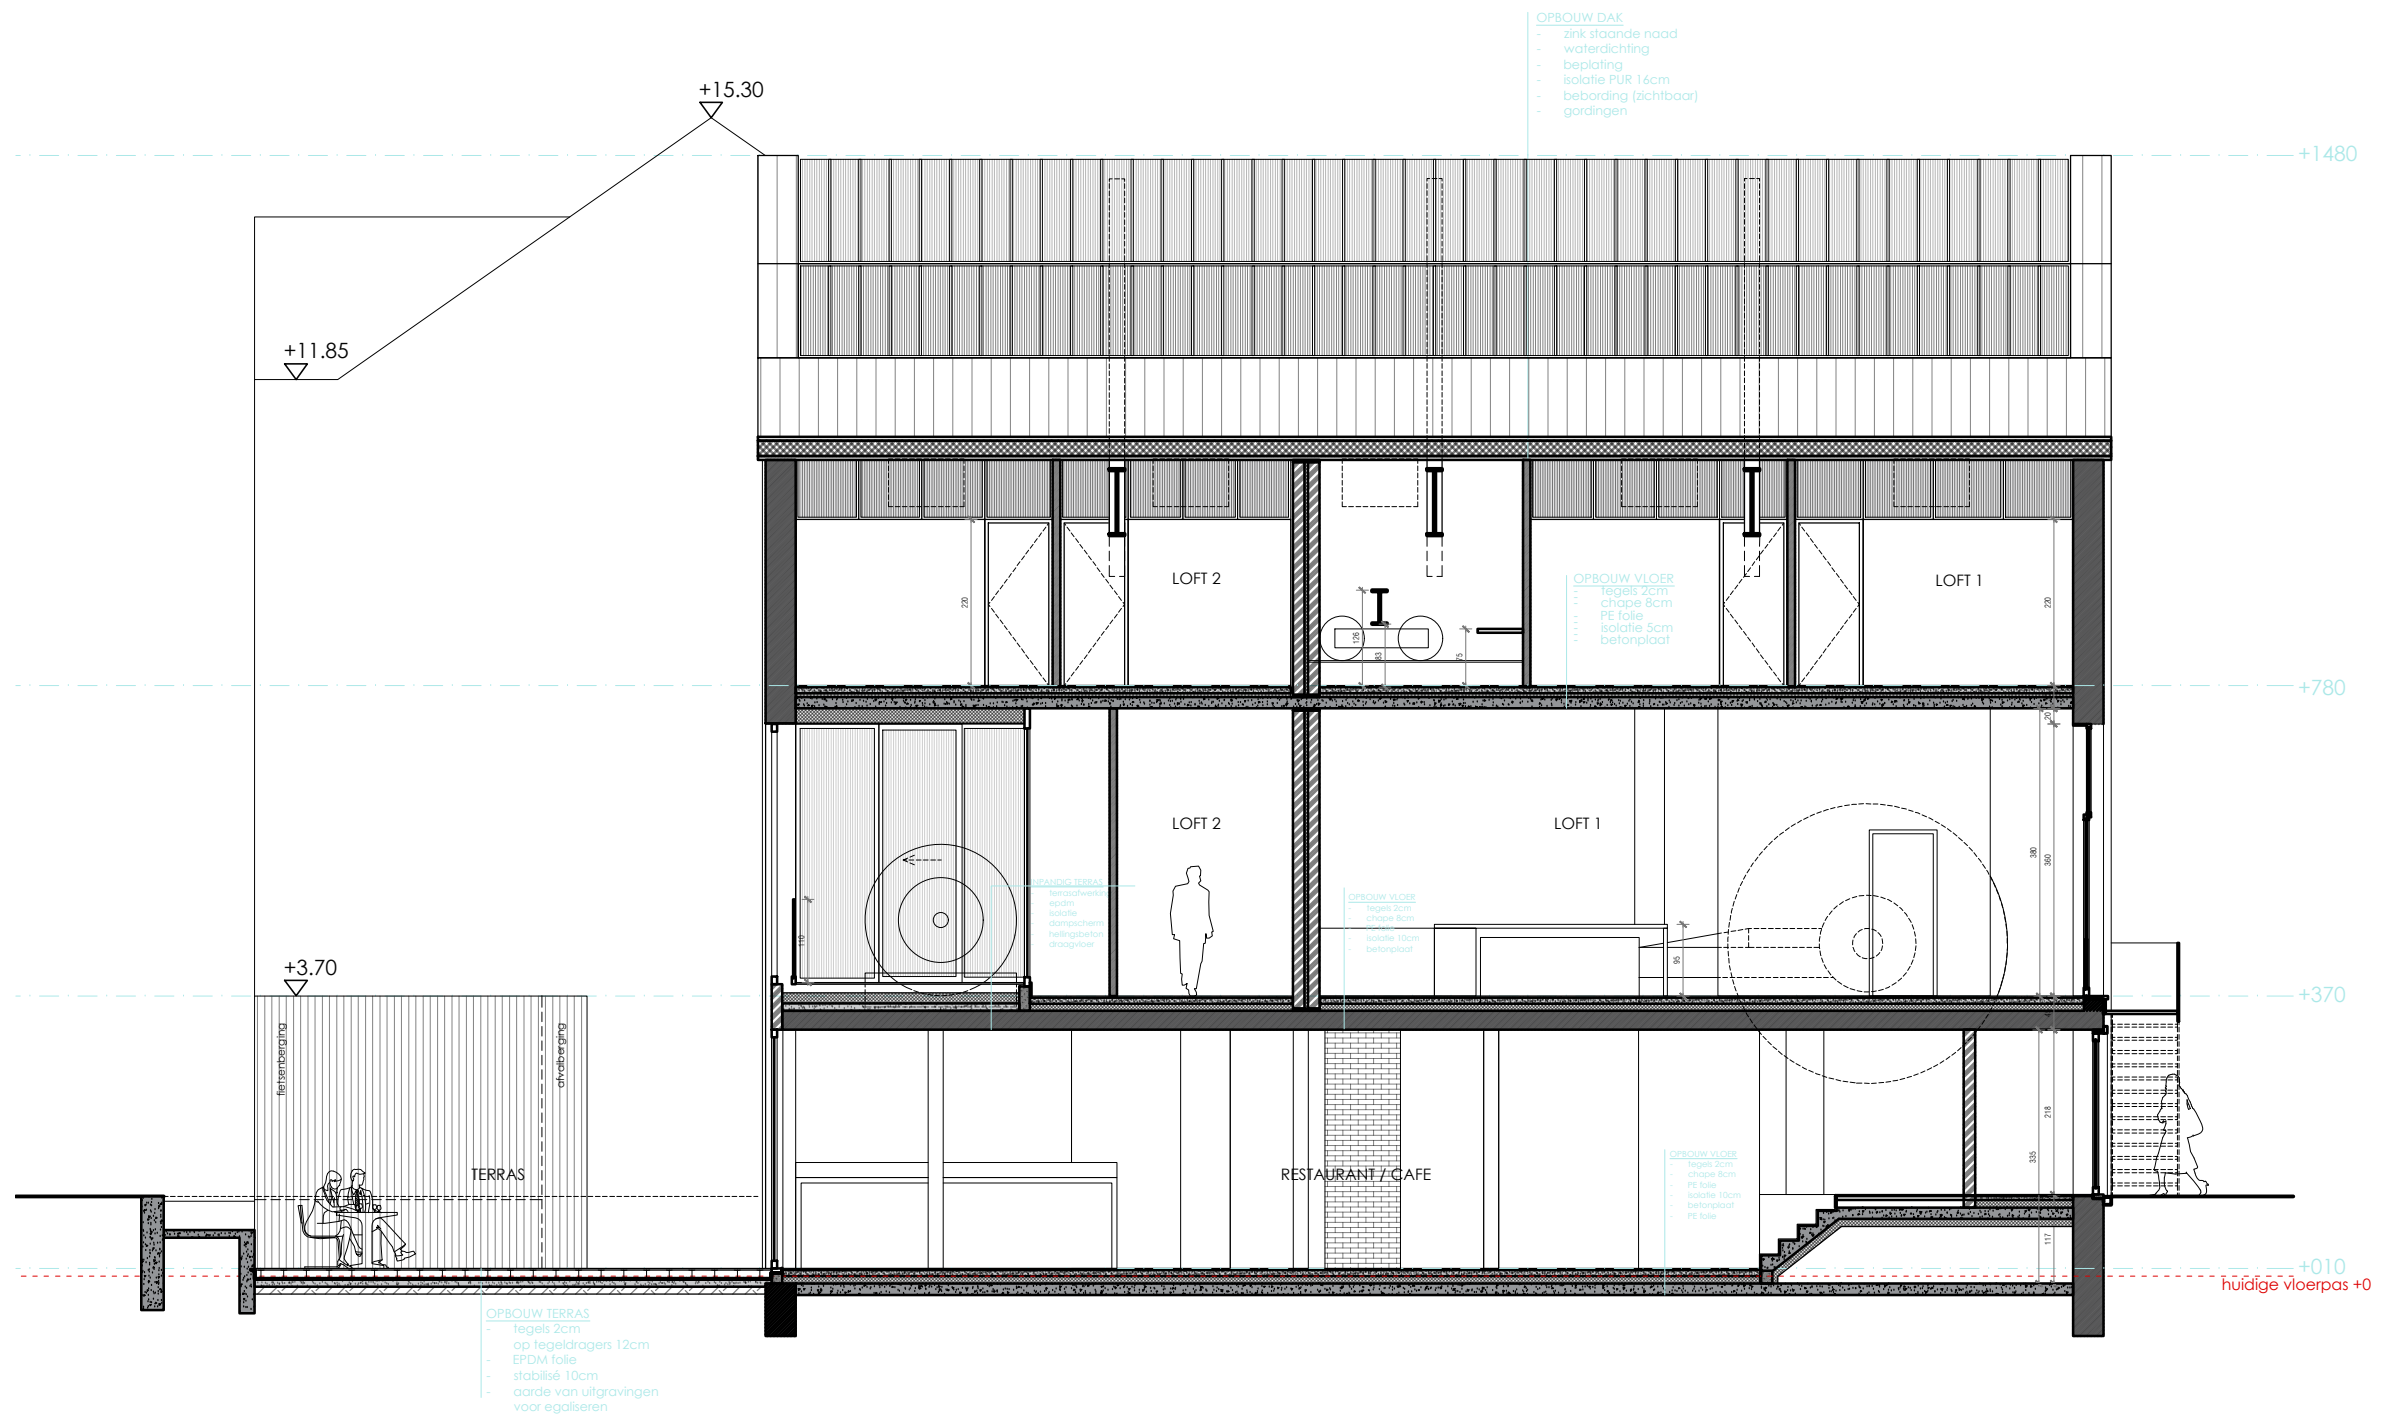

SNEDE BB

1:100

