


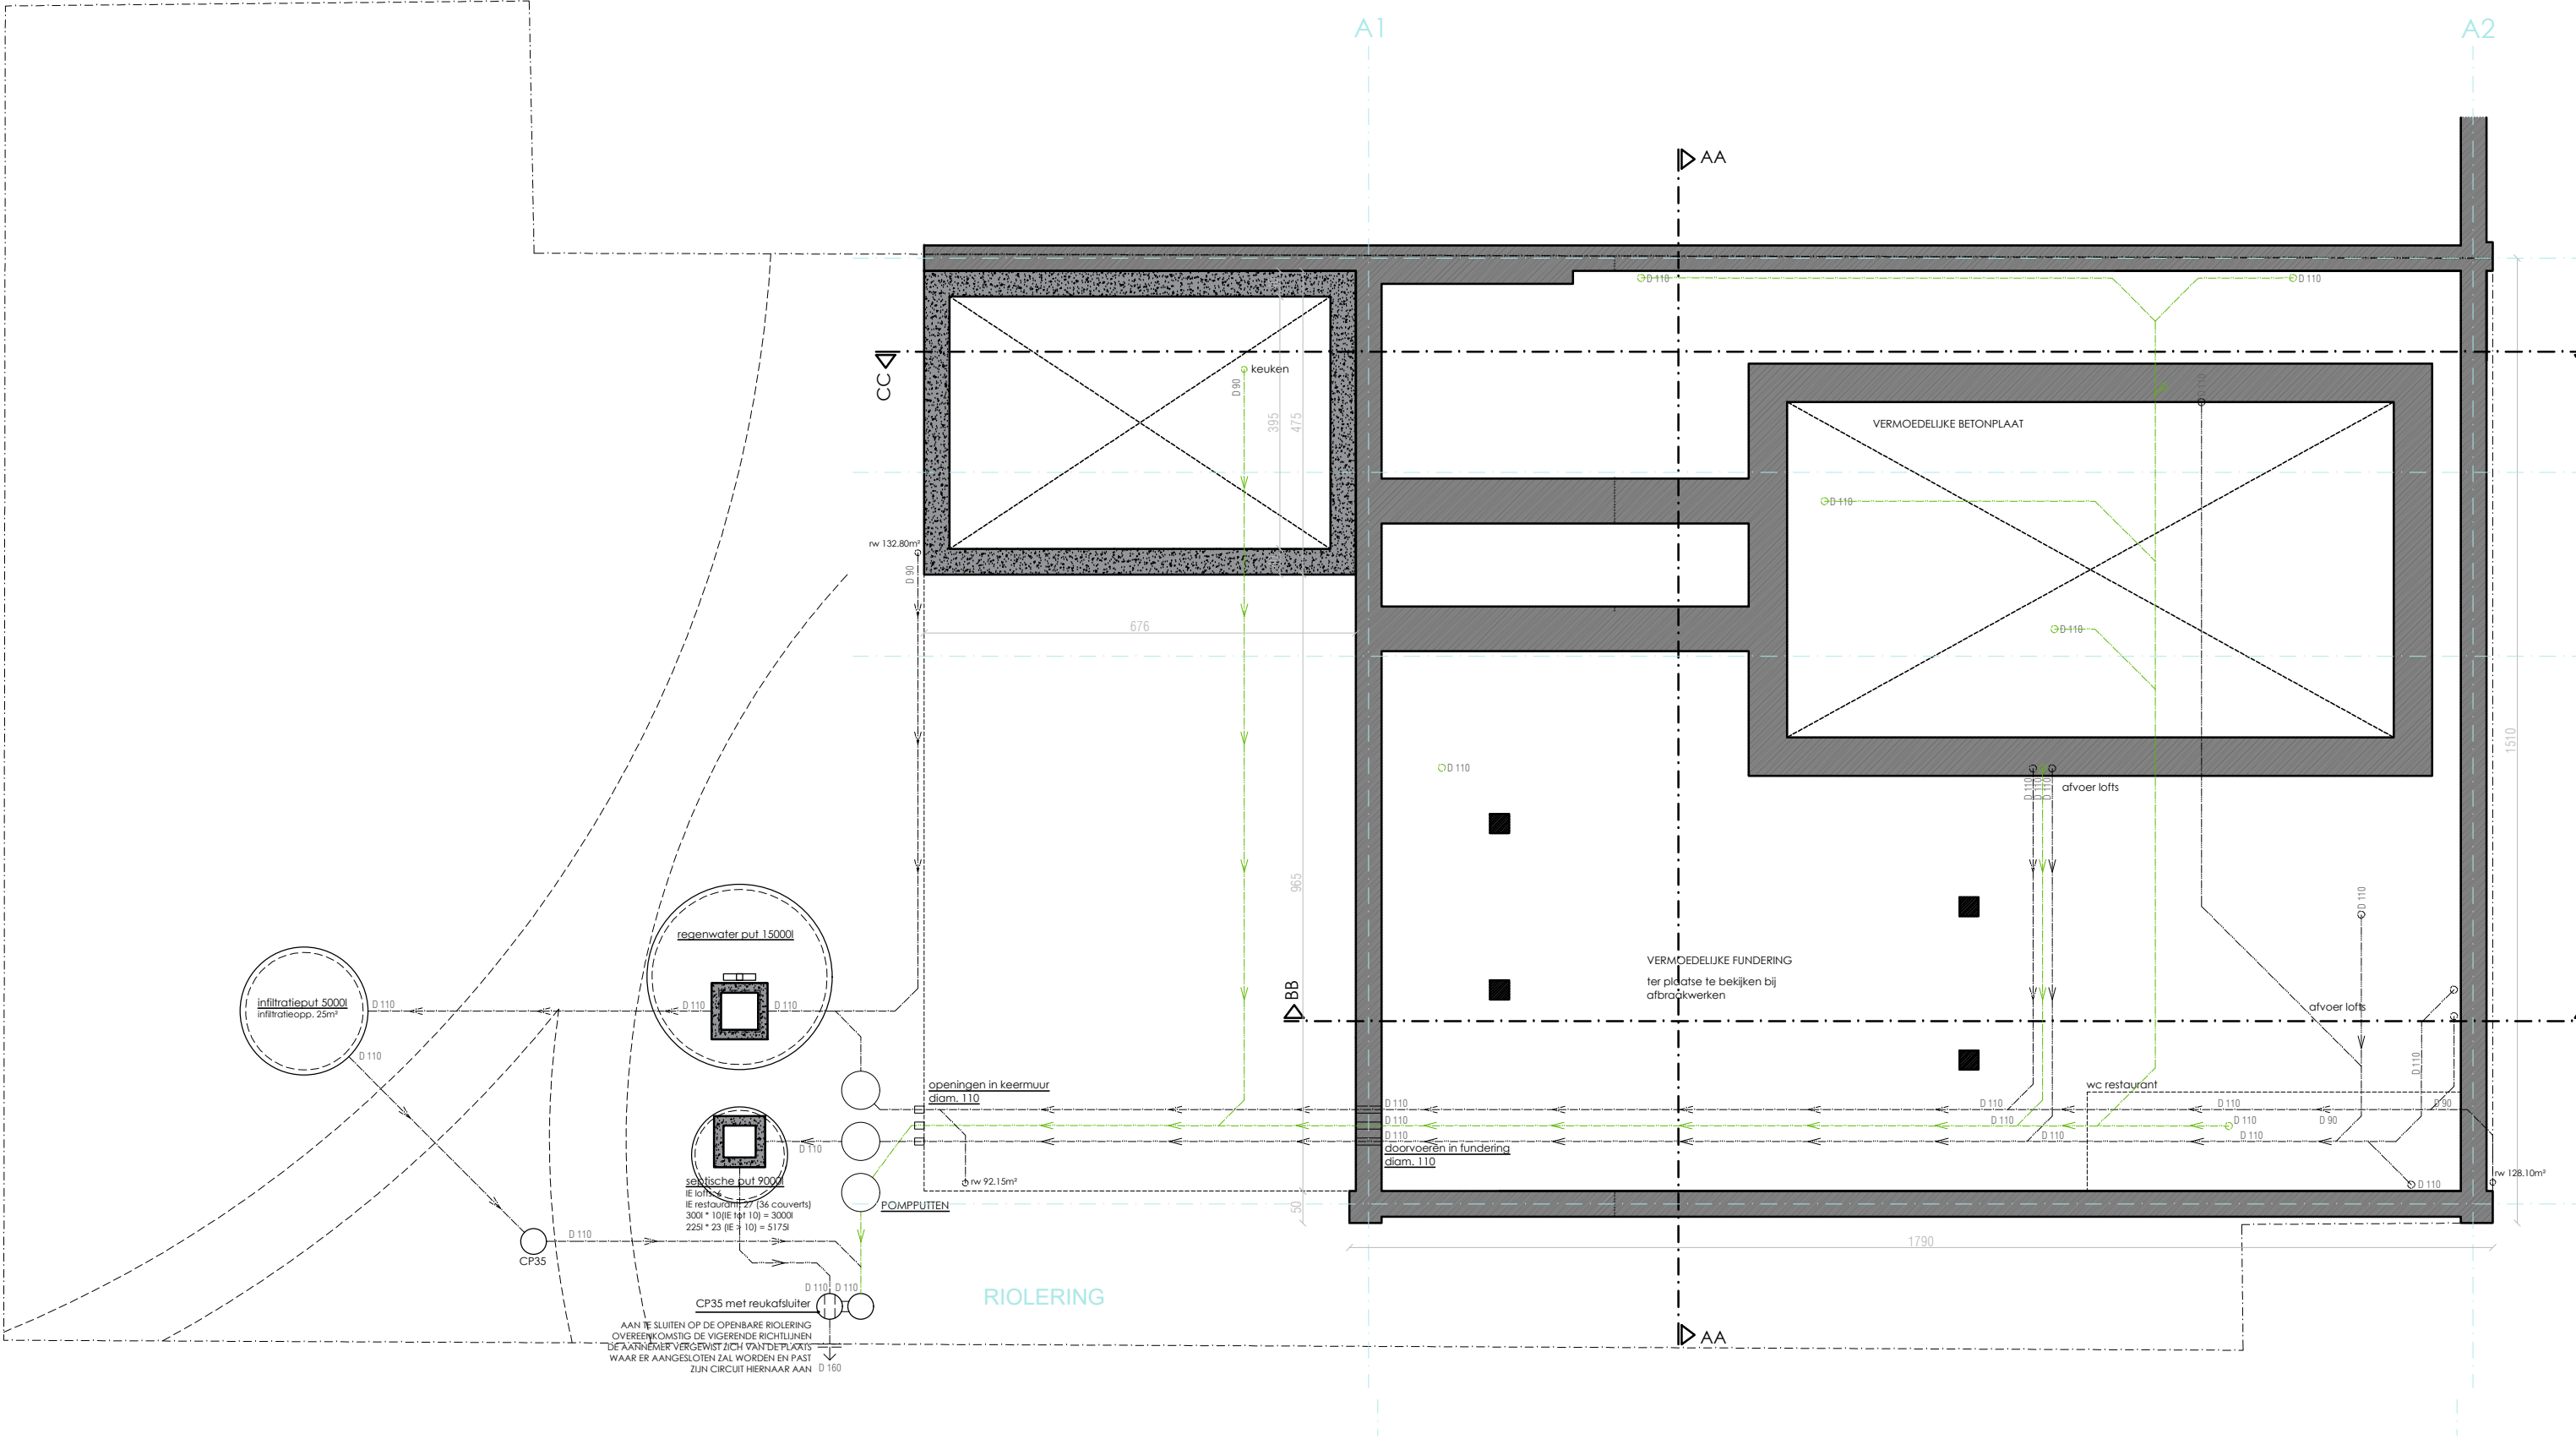

FUNDERING/RIOLERING
1:100
2m 0 2m 4m



Fundering
1/100

N. Crappéstraat 12
Gent I

18/01/2023
BURO-C architecten