


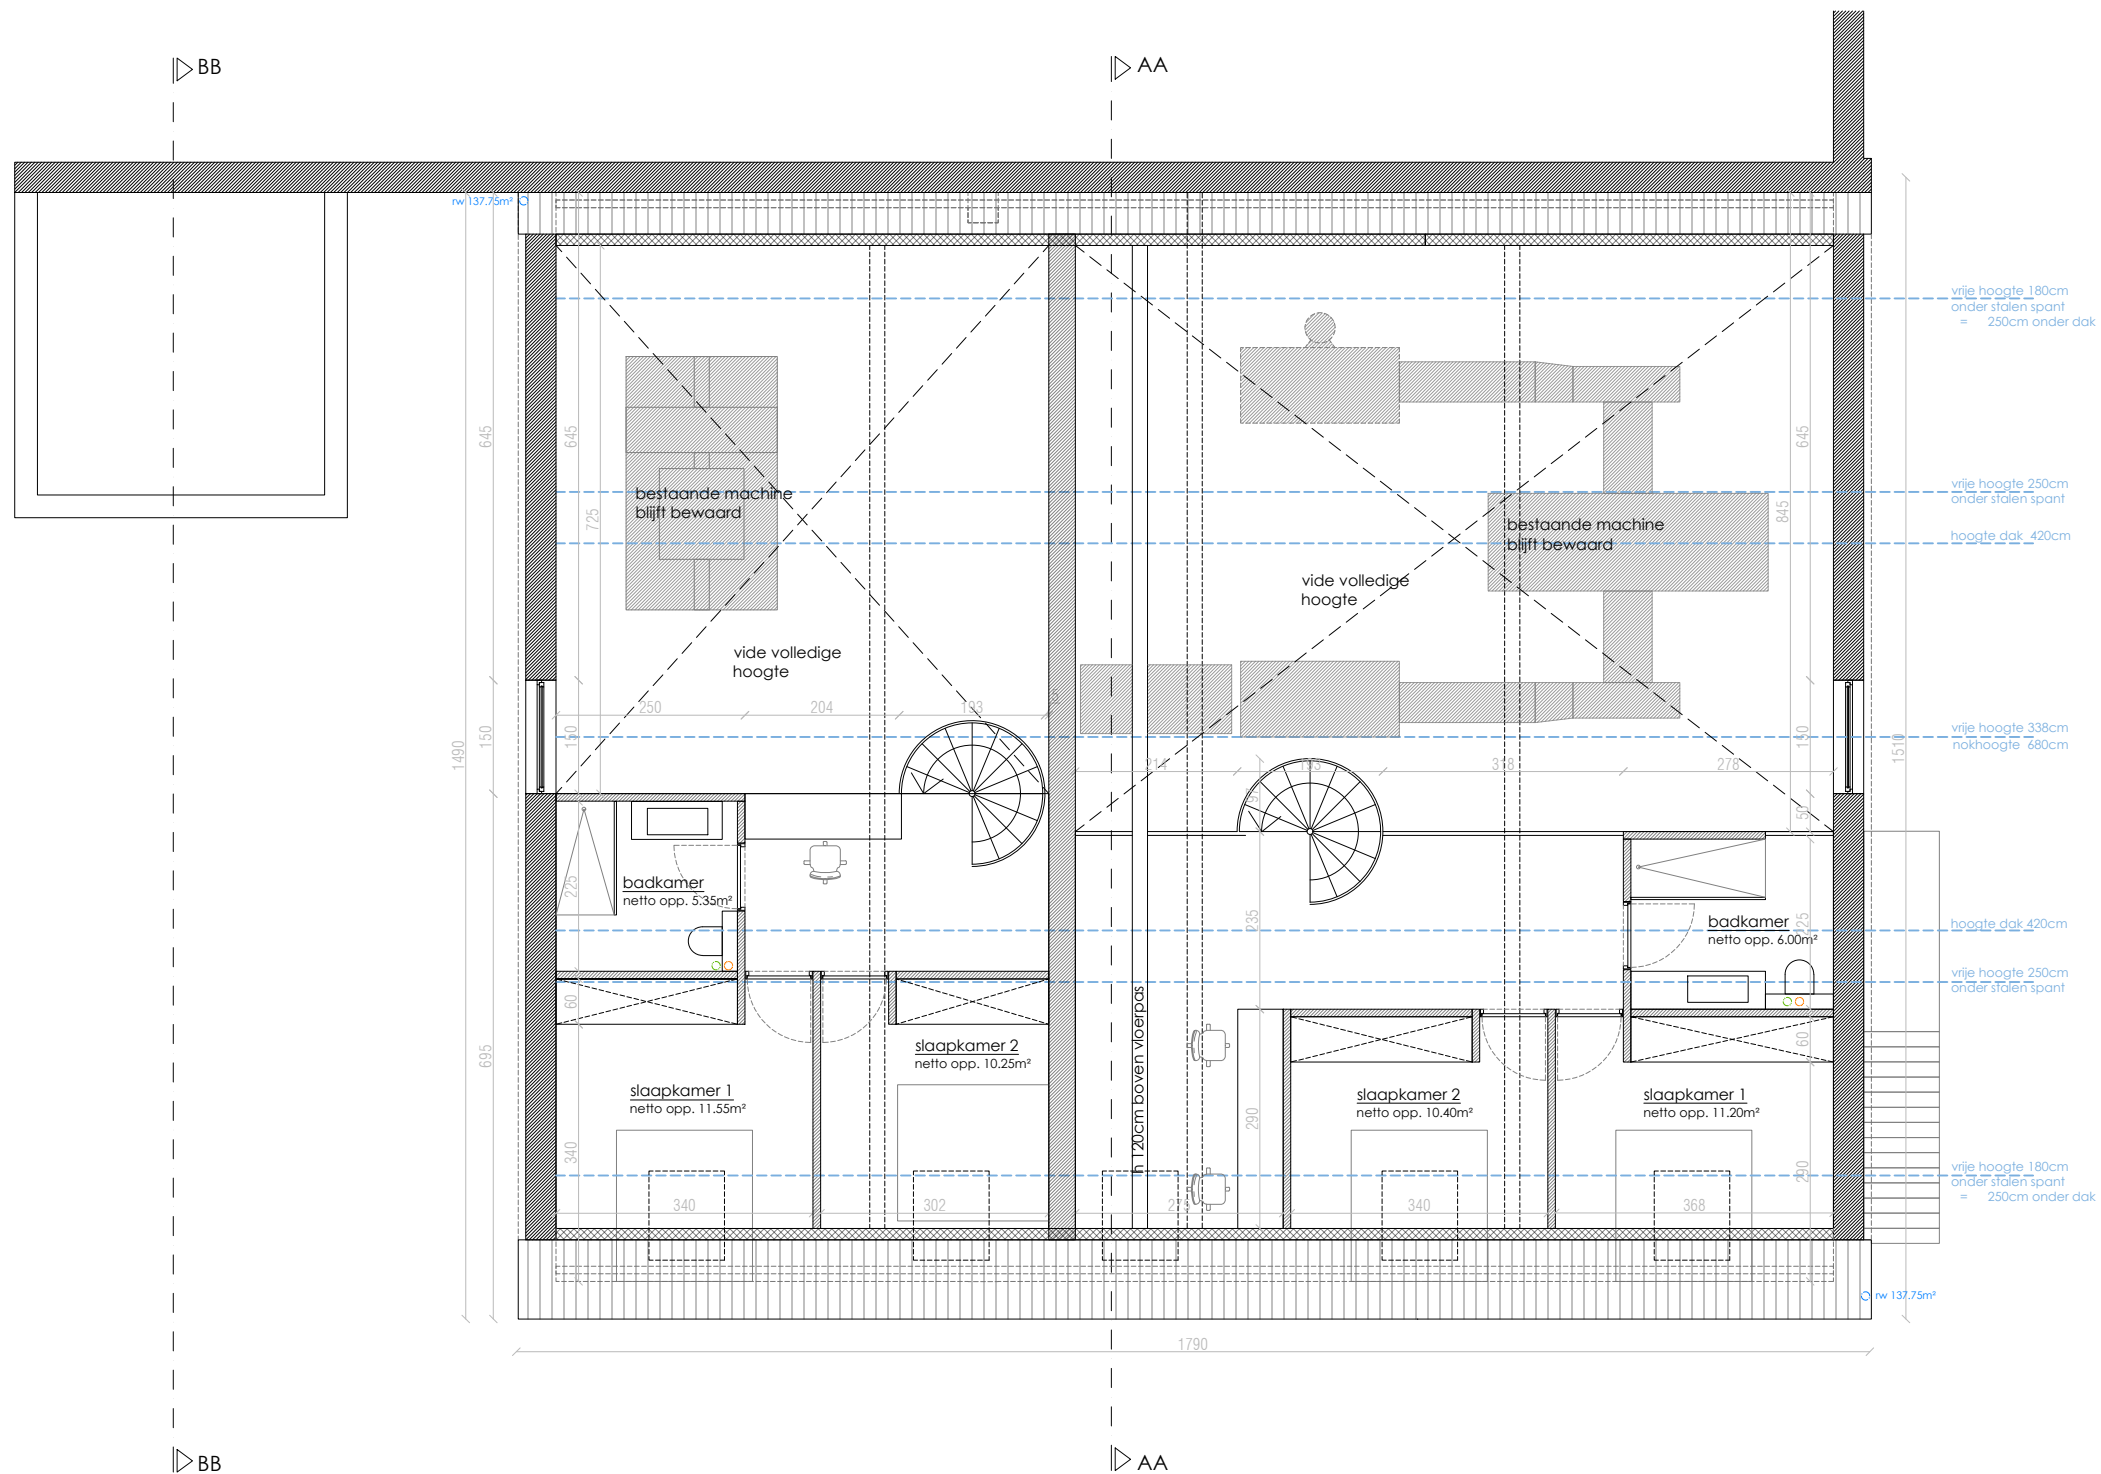

VERDIEPING +2

1:100



Verd. +2
1/100

N. Crappéstraat 12
Gent

05 07 2021
BURO-C architecten