


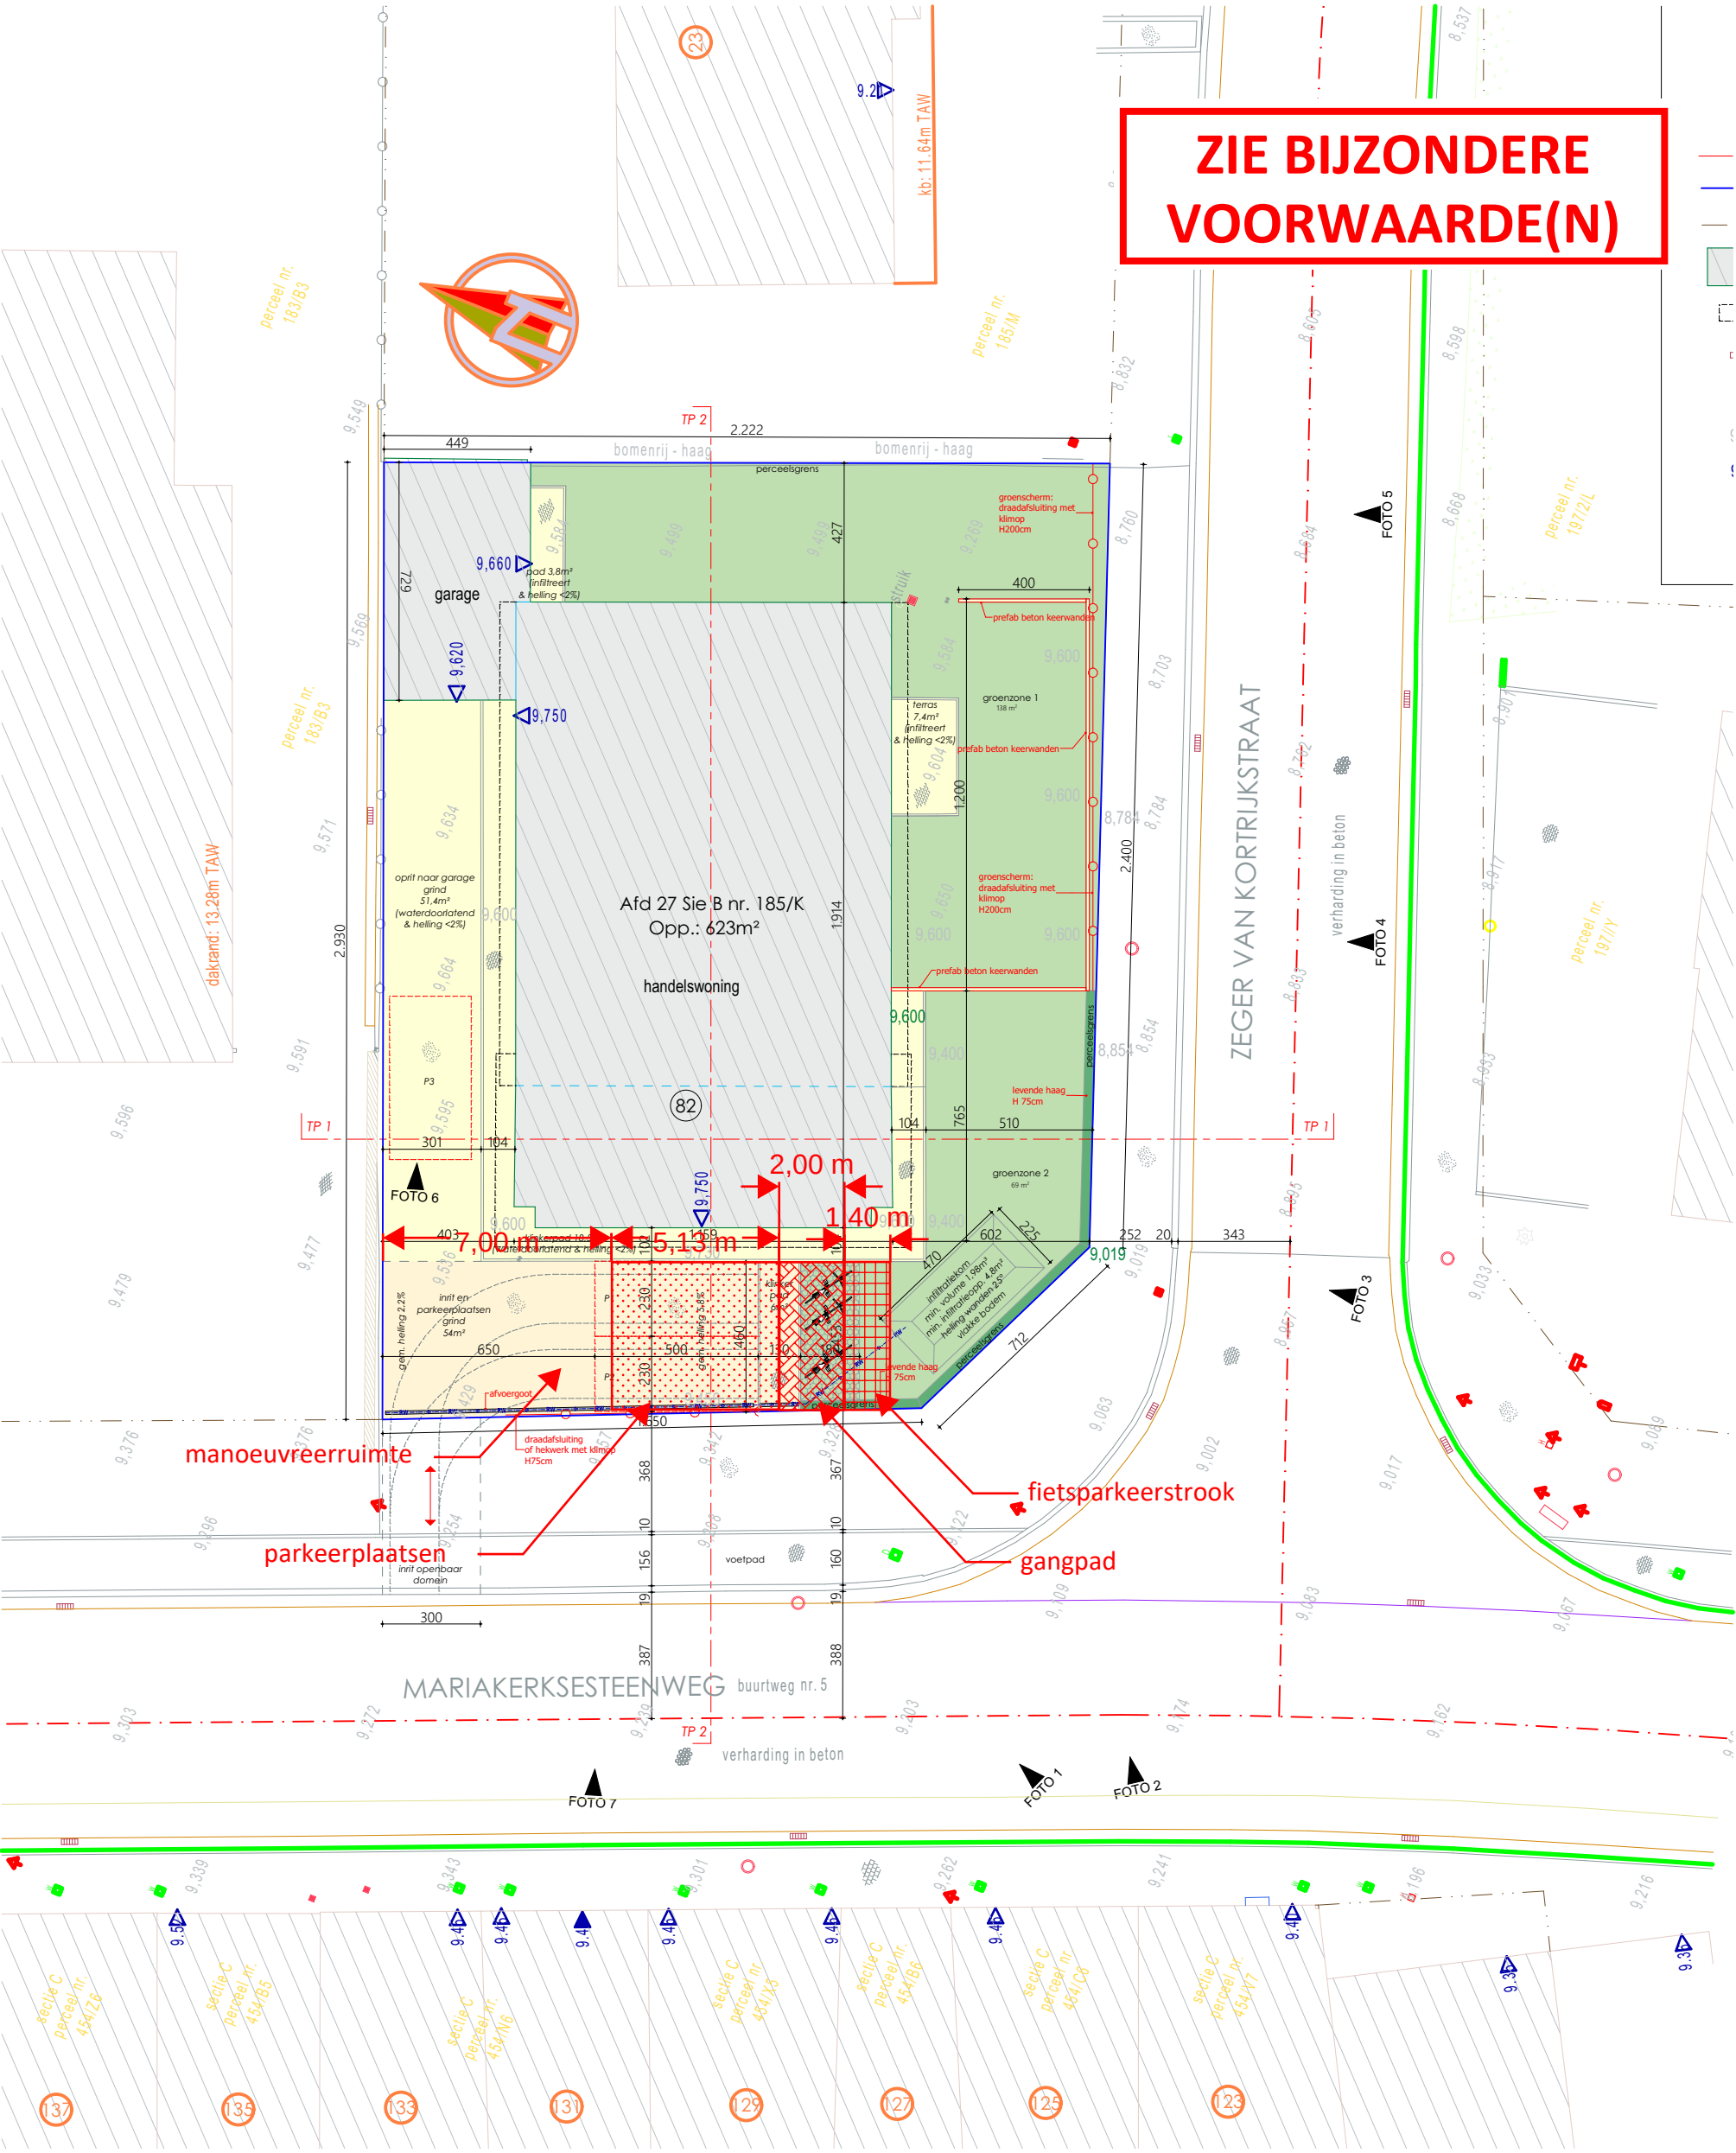

inplantingsplan

1:200

