


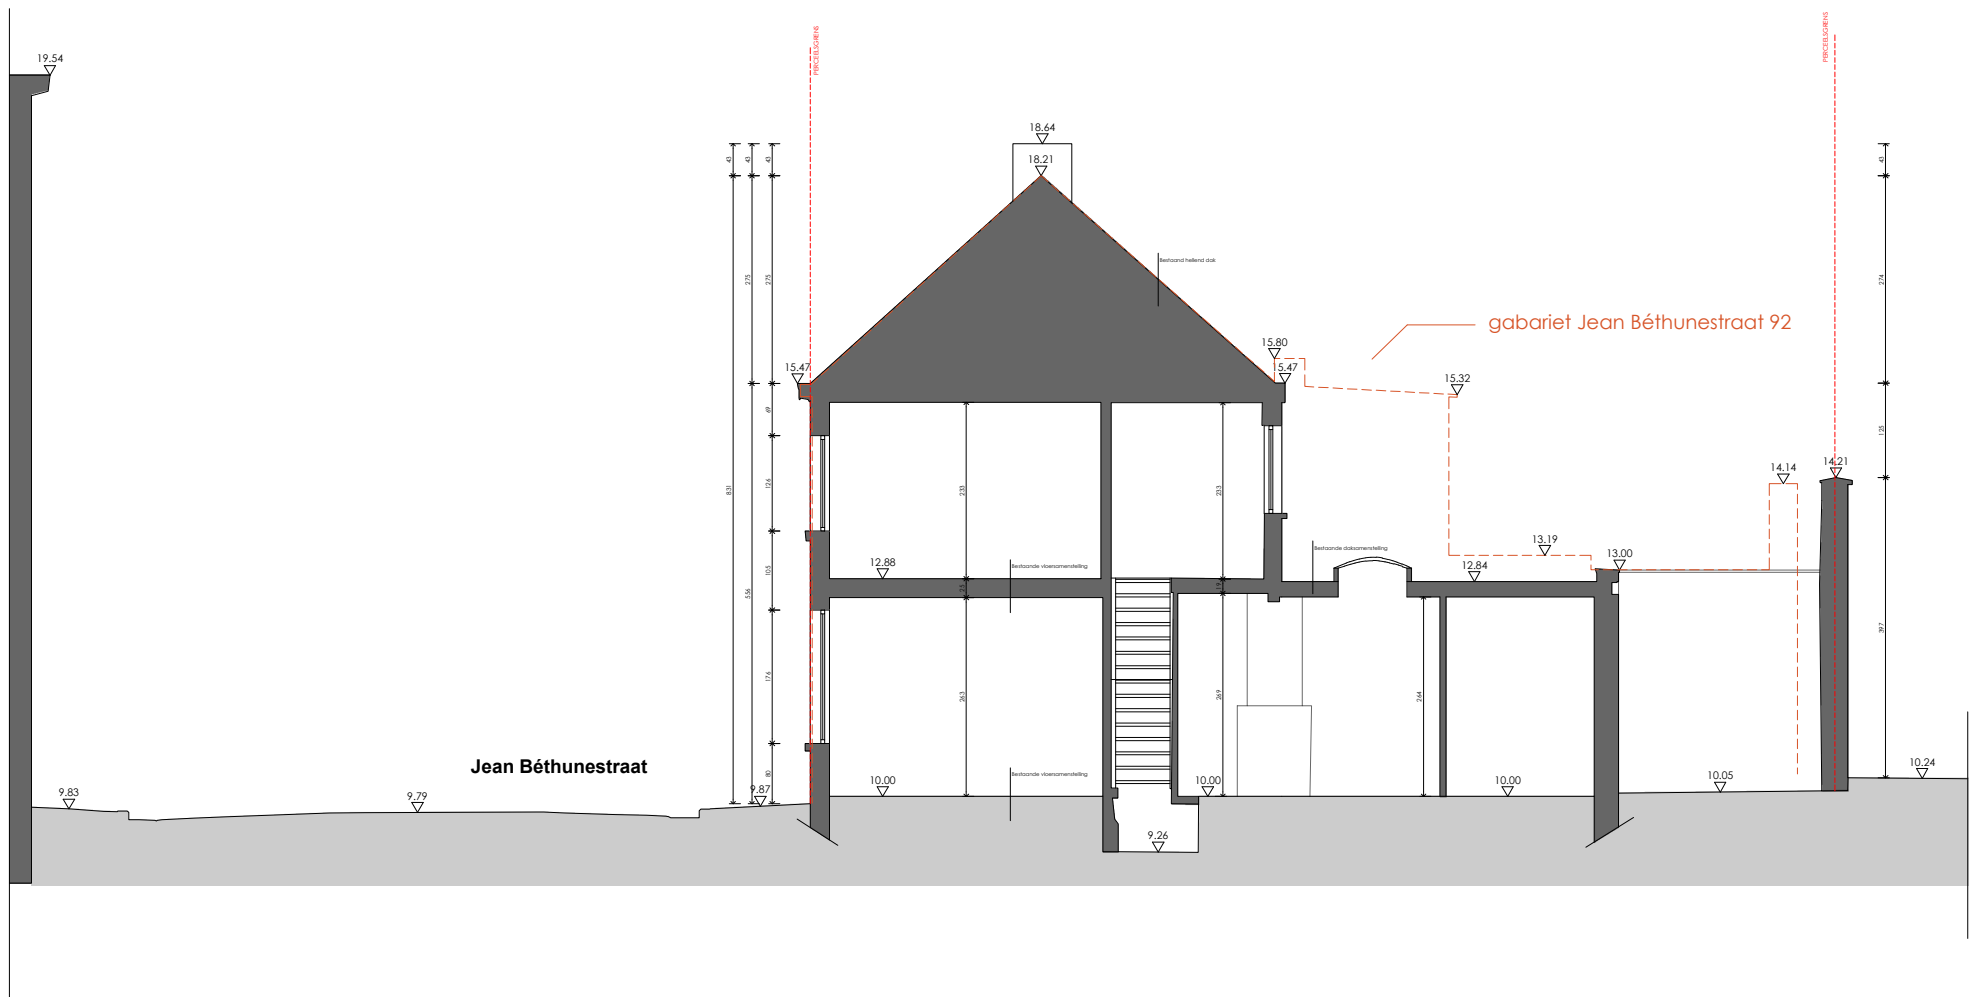

Architect Camille Bergez
 camille_bergez@hotmail.com
 +32477 19 79 76

Jean BETHUNESTRAAT 90

Snede AA' - bestaande toestand

DOSSIERNR:	N&J	DATUM:	21/05/2025
SCHAAL:	1/100	PLAN:	S_B_01