


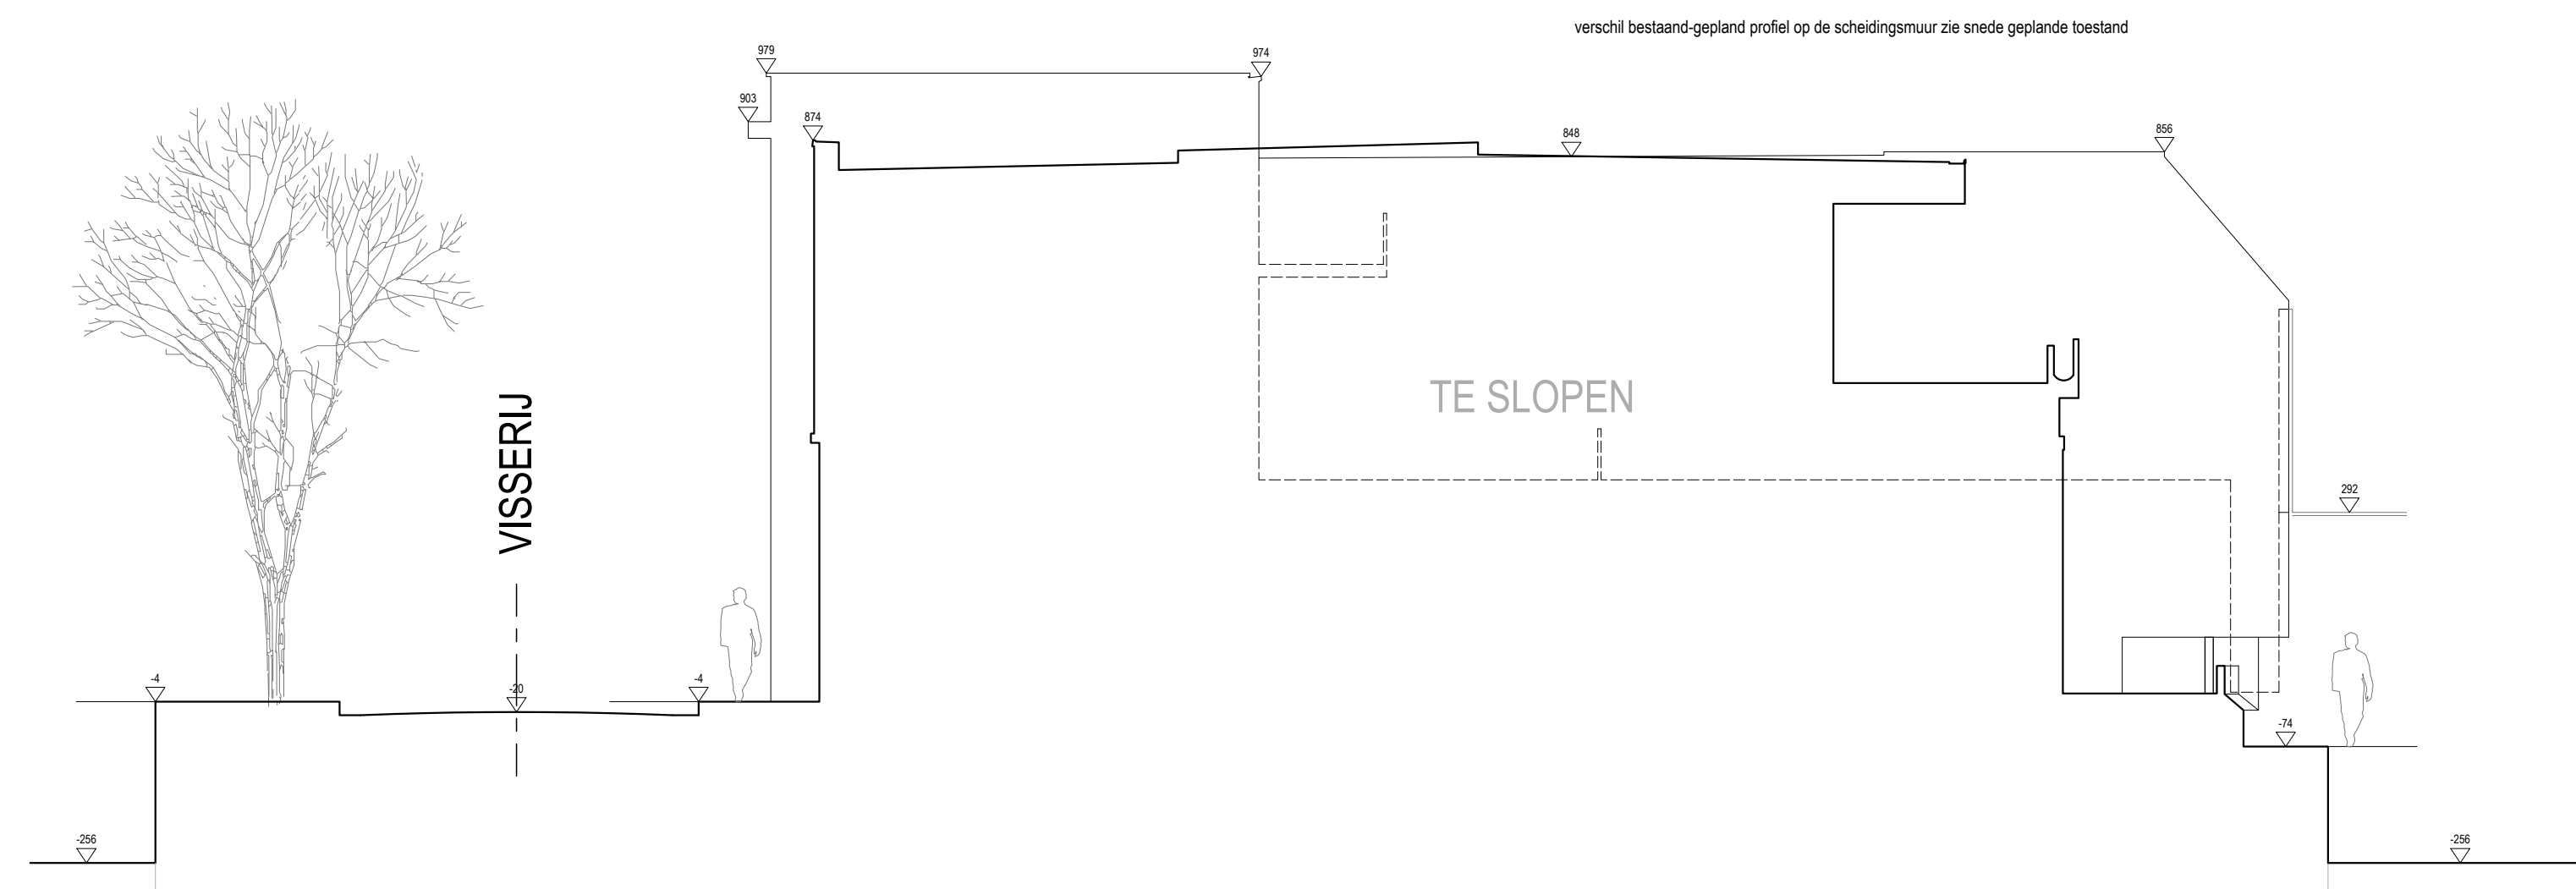

TERREINPROFIEL AA' bestaand