


Dwars- en lengteprofiel

Profiel 1

V-vlak

6.00m.

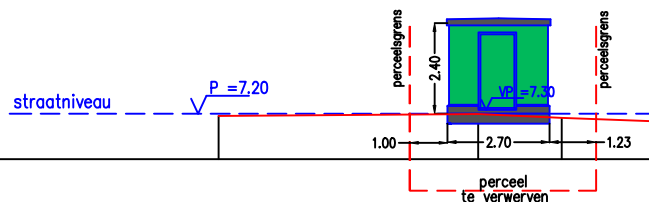


Terreinhoogte	7.14	7.19	7.09	7.00
Cumulafstand	0.00	6.87	9.07	11.61
Tussenafstand		6.87	2.20	2.54

Profiel 2

V-vlak

6.00m.

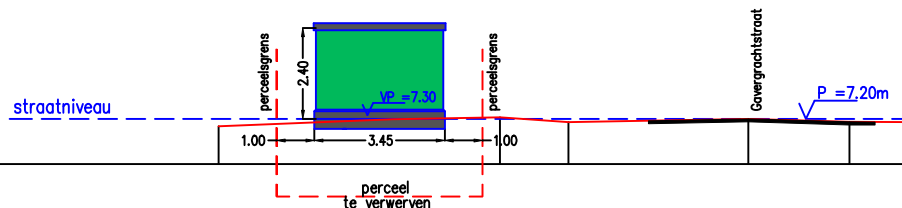

Terreinhoogte	7.00	7.19	7.24	7.11	7.20	7.12	7.11
Cumulafstand	194.06	198.67	201.50	203.31	208.07	210.74	212.46
Tussenafstand		4.61	2.83	1.81	4.76	2.68	1.72

SCHAAL: 1/200

DOSSIERNUMMER: 336022

