


PLAN VERDIEPING 1 BT
SCHAAL 1:150

Project "KESTELEYN"
Meulestedsesteenweg 182, 9000 Gent

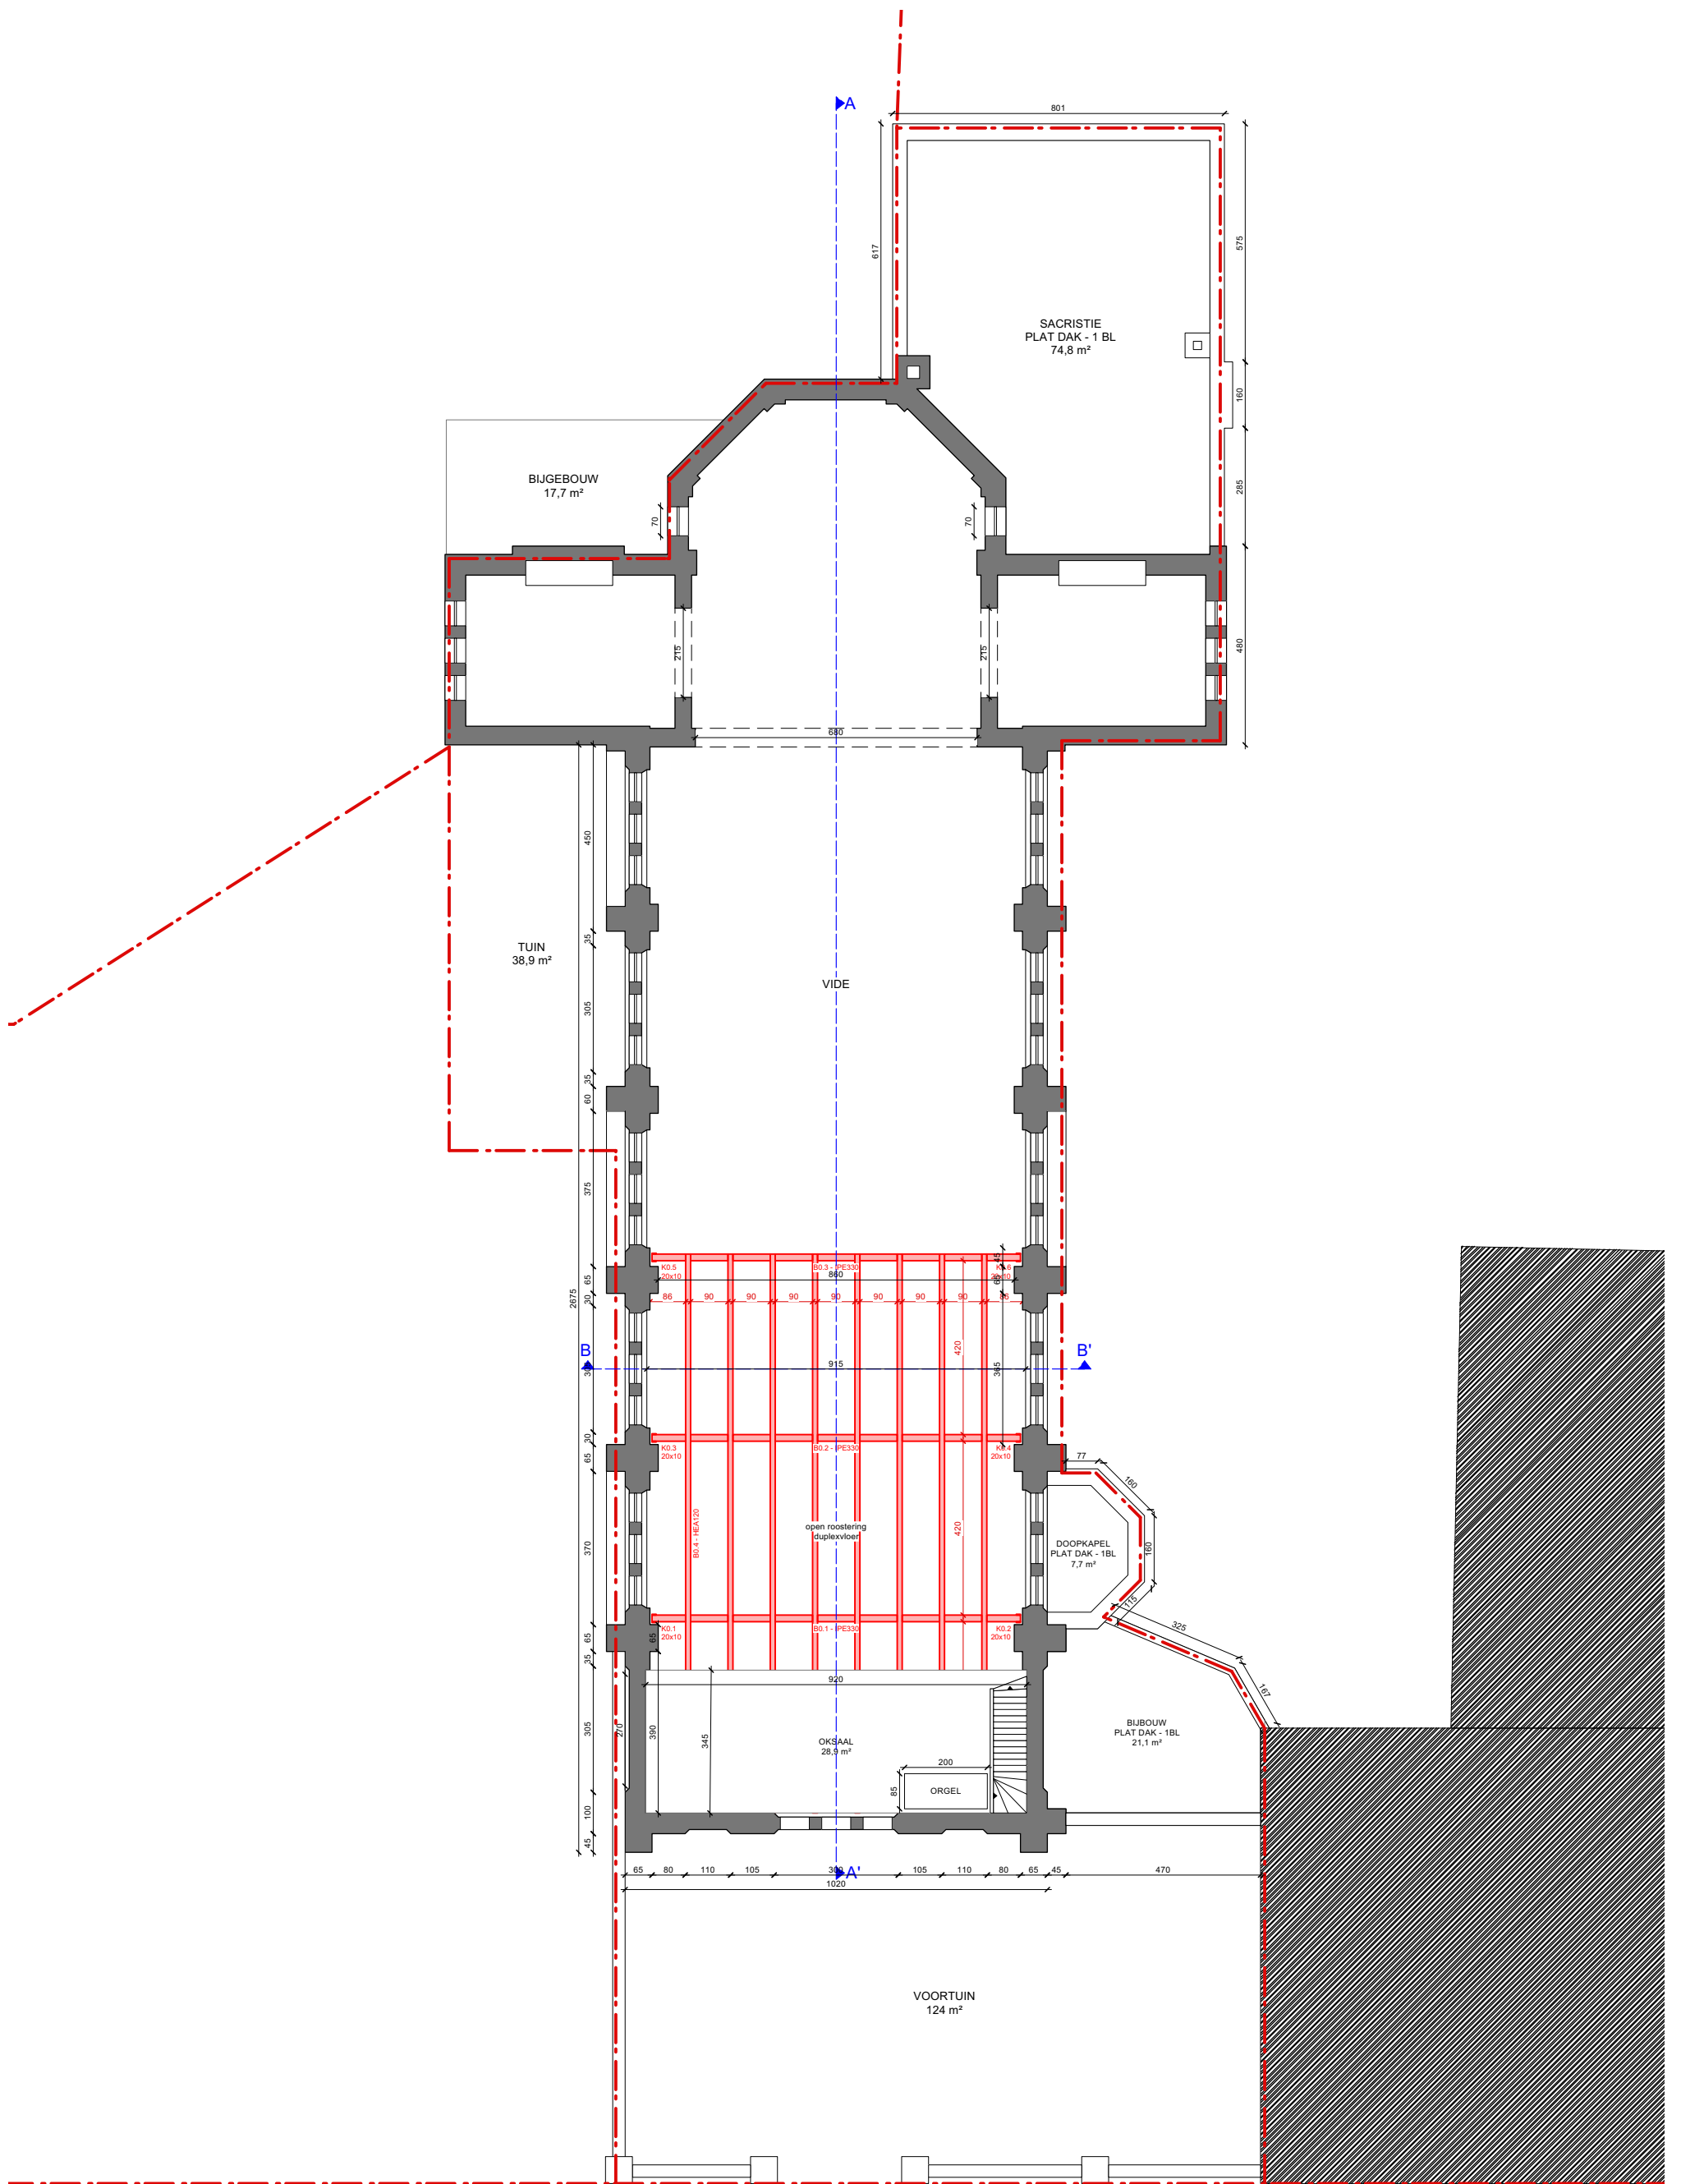