


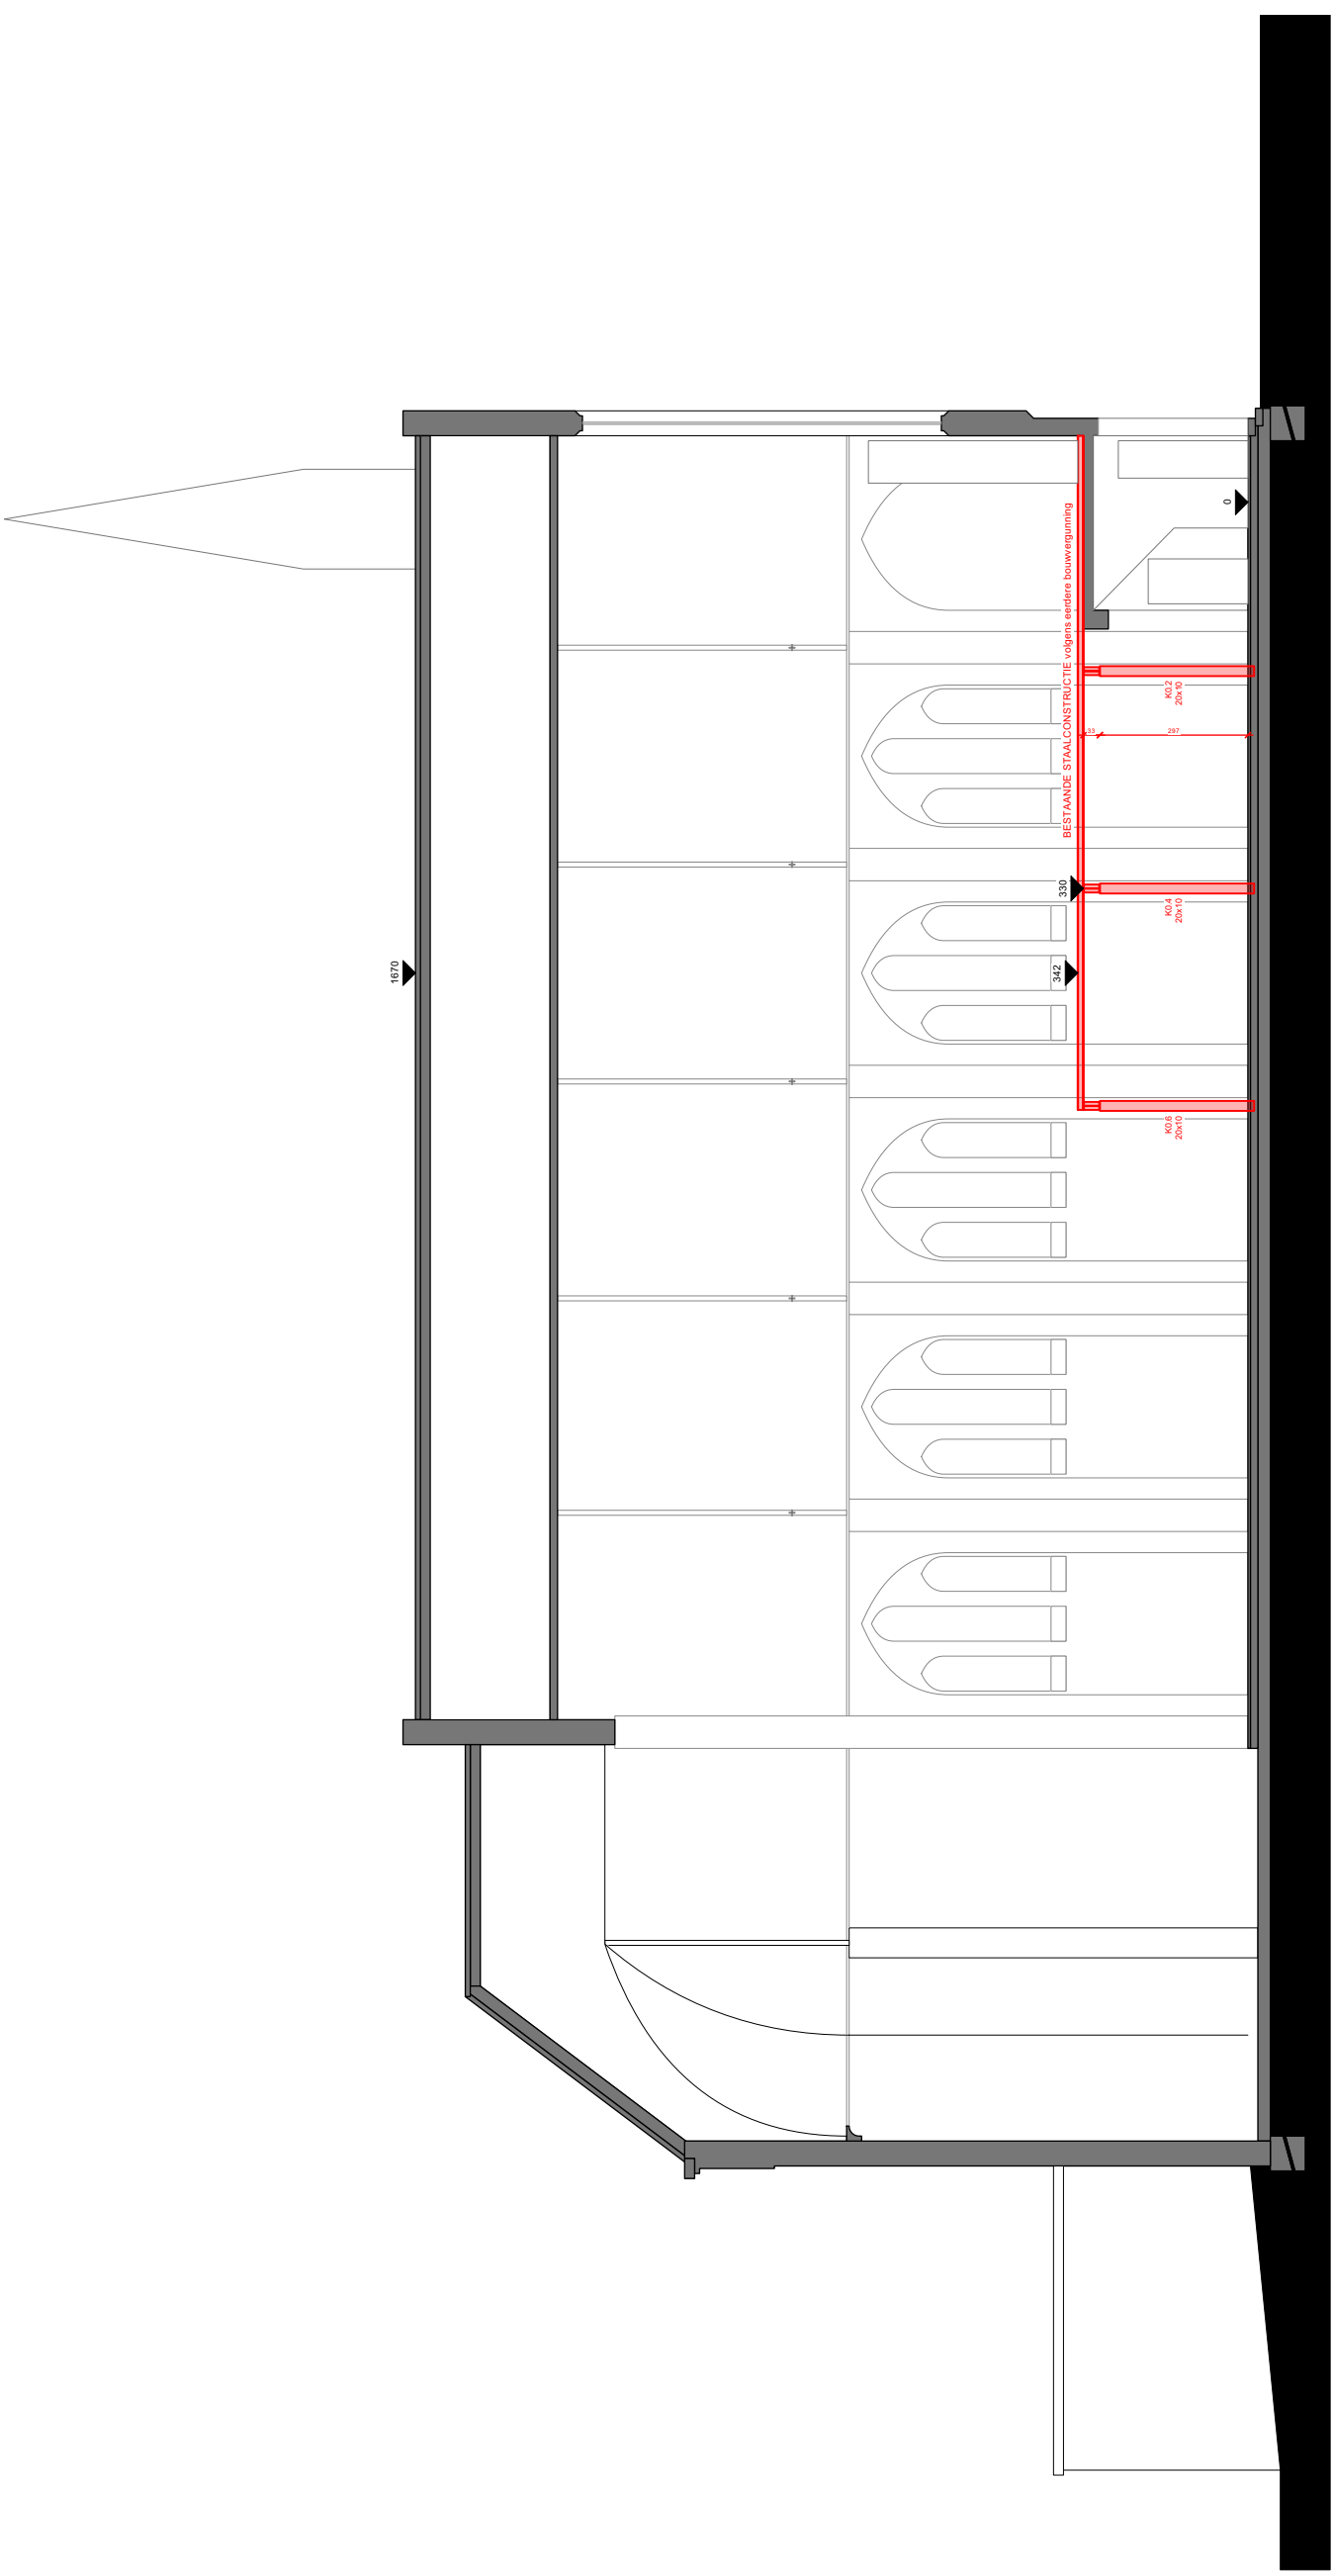

SNEDE AA' BT
SCHAAL 1:150

Project "KESTELEYN"
Meulesteedsesteenweg 182, 9000 Gent

