


TERREINPROFIEL TT' BT
SCHAAL 1:300

Project "KESTELEYN"
Meulestedsesteenweg 182, 9000 Gent

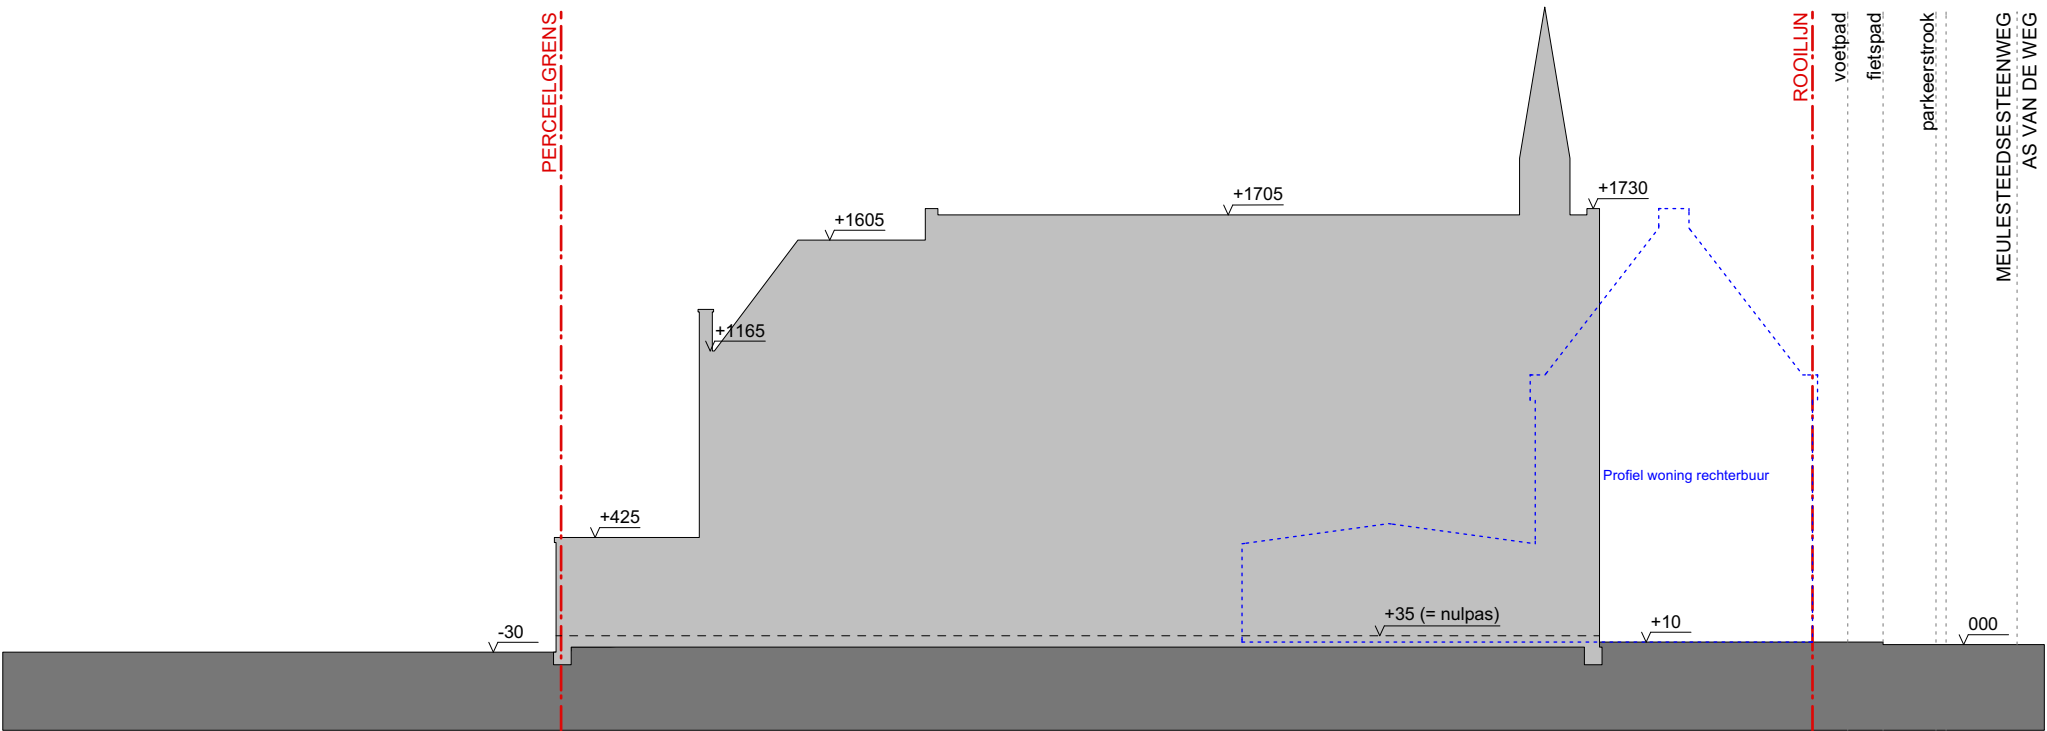