


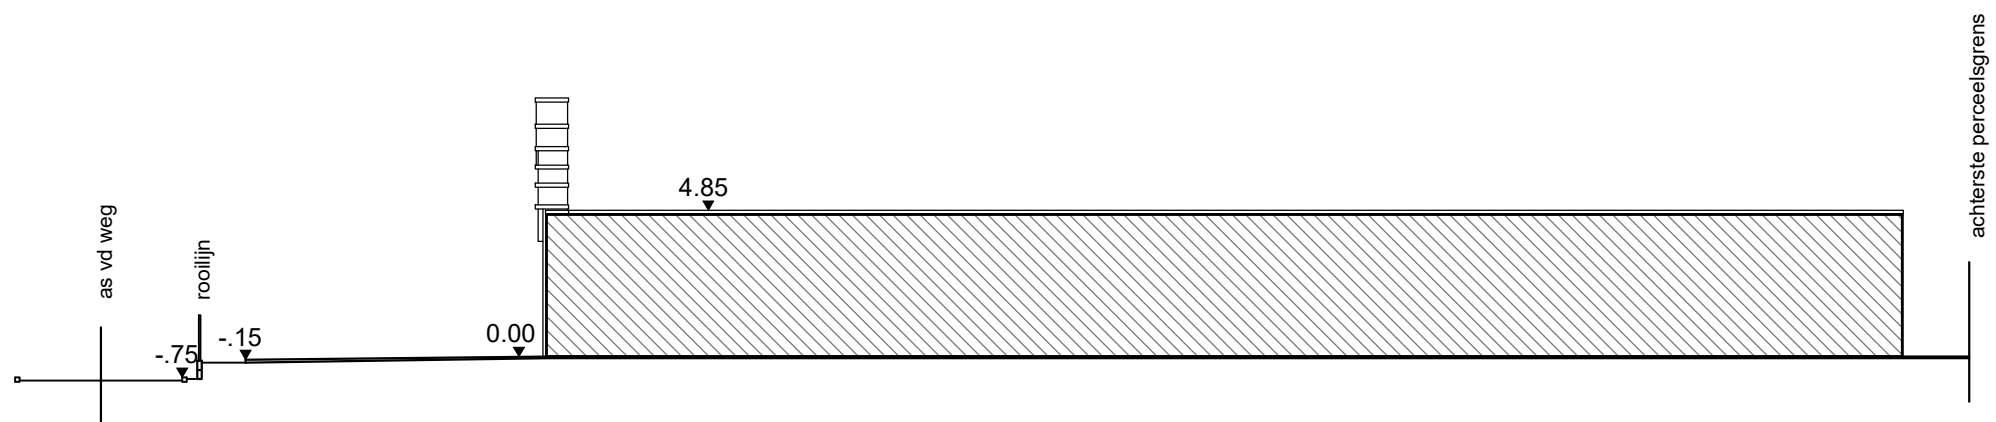

TERREINPROFIEL XX VERGUNDE TOESTAND

schaal 1/250

0 5m 10m 15m 20m 25m 30m 35m 40m 45m 50m

