


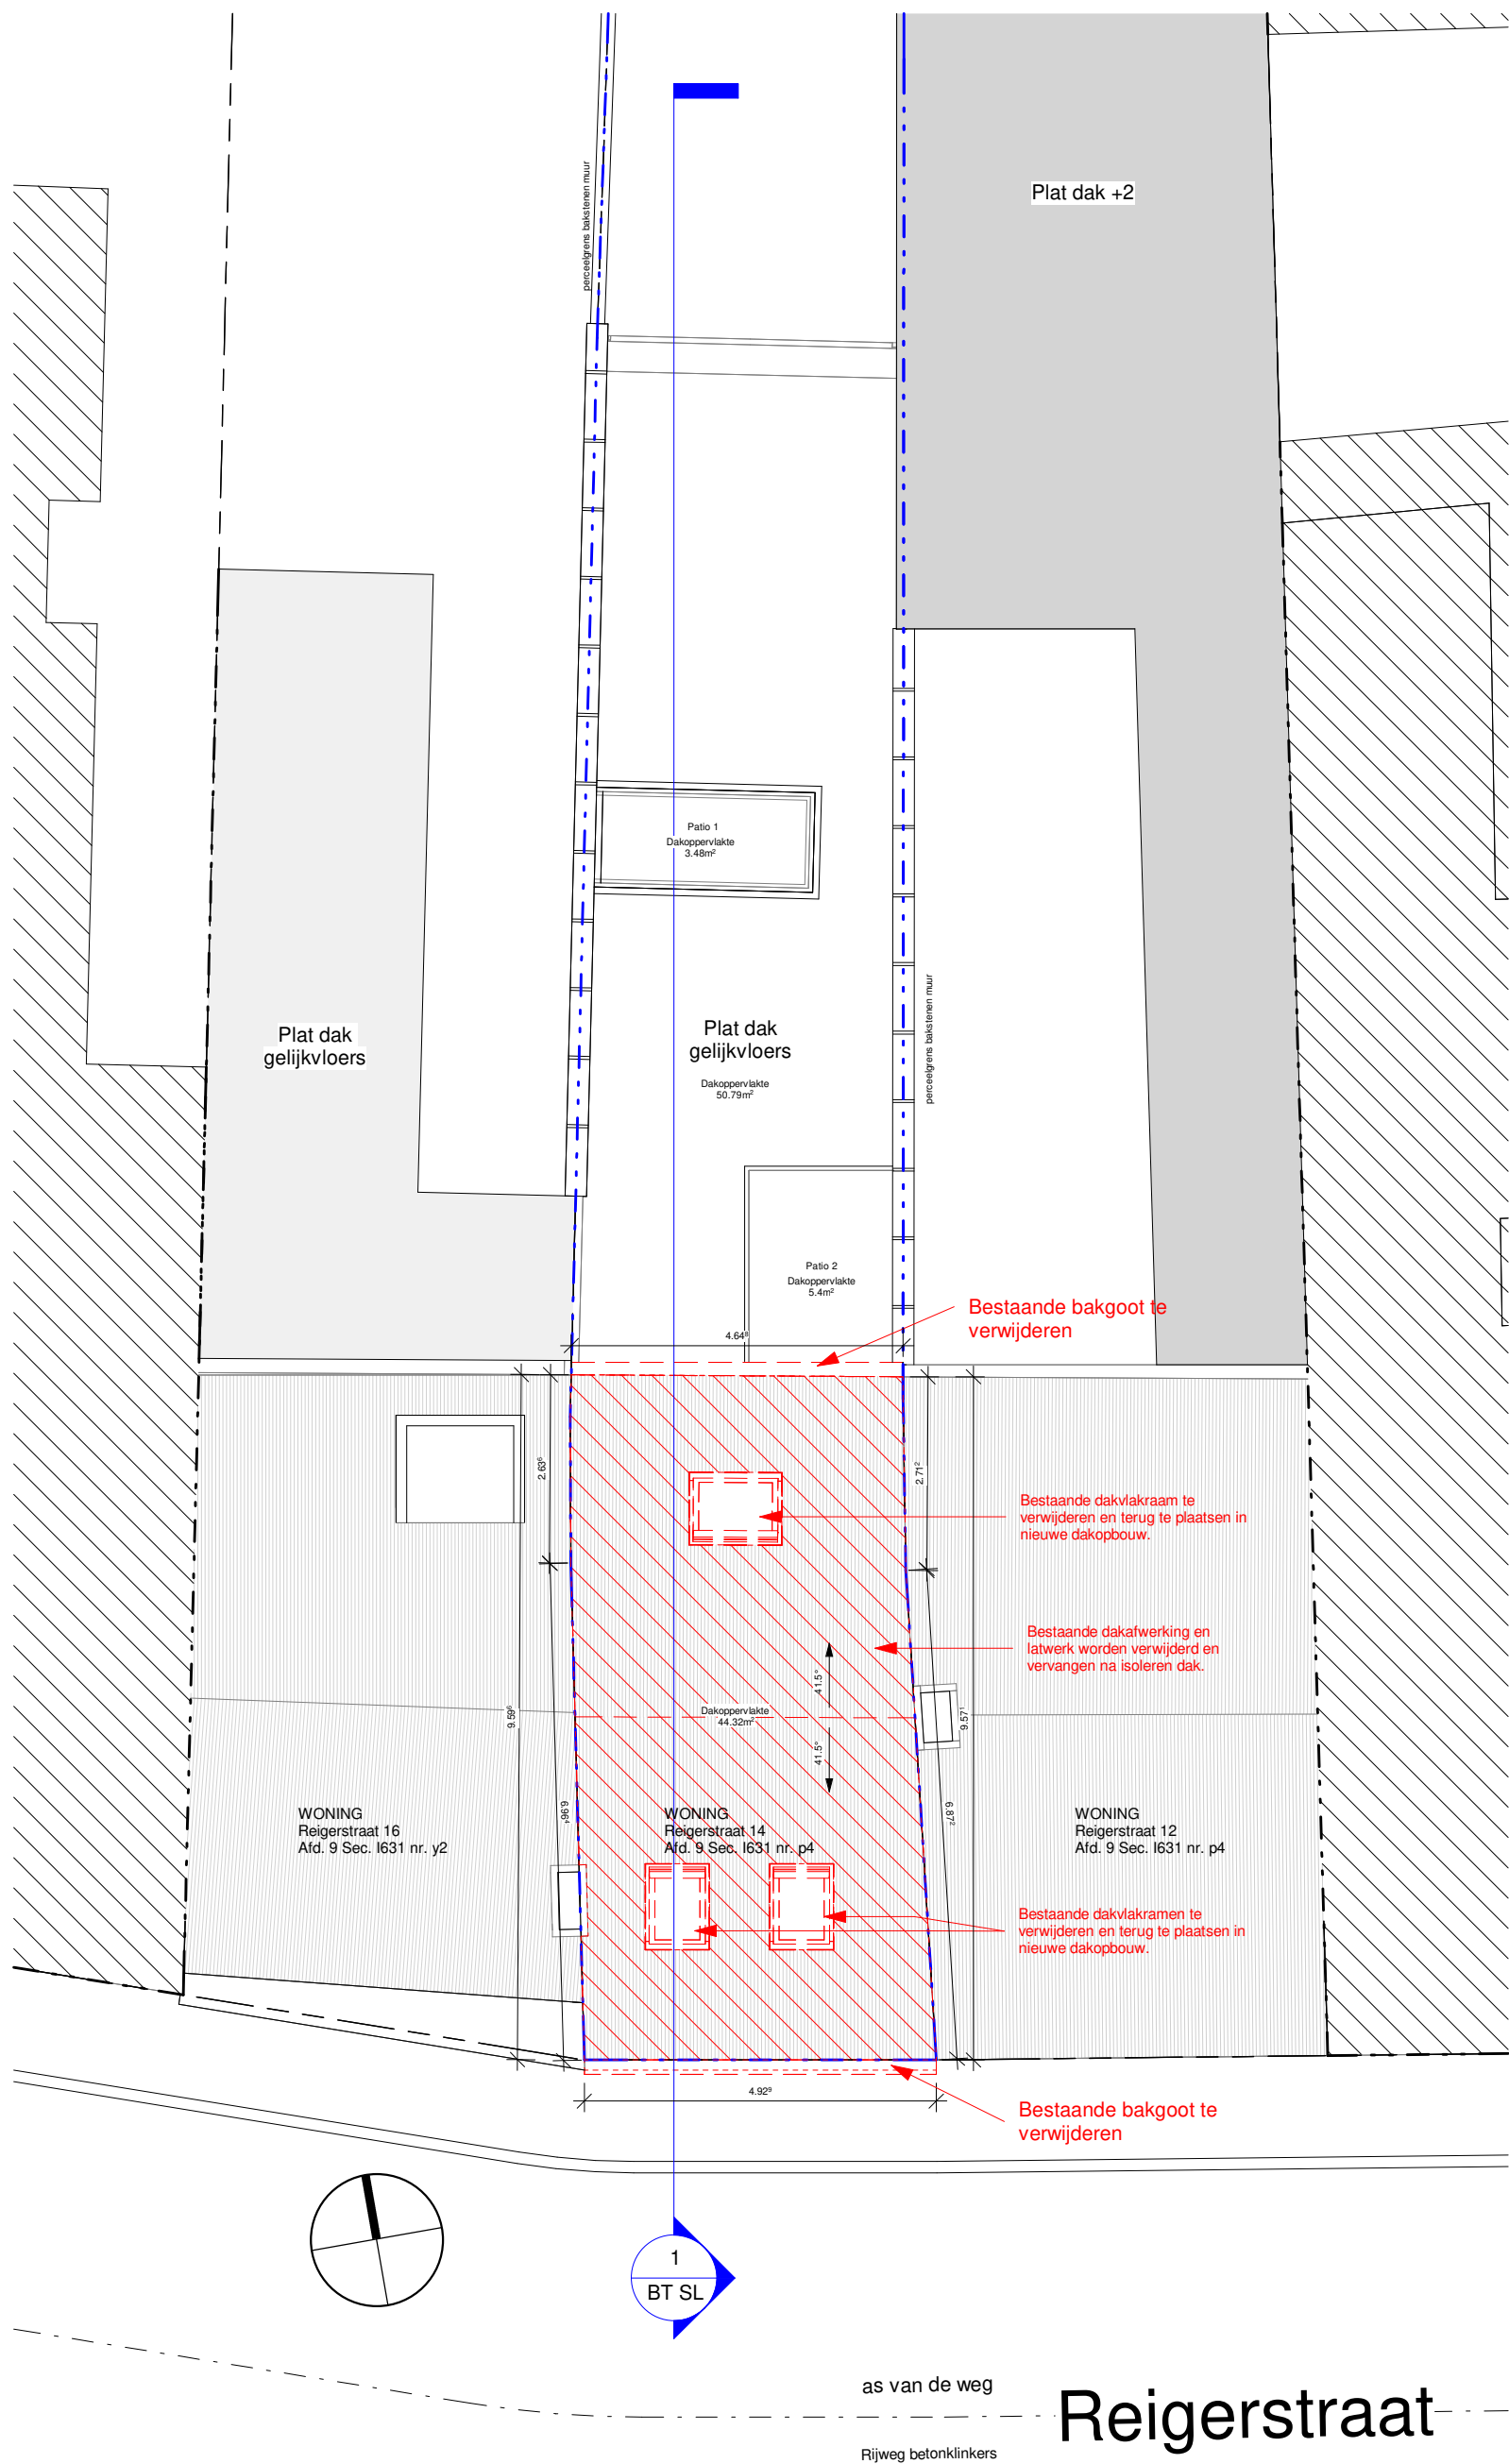

1 1 : 100 Dakenplan BA BT

