


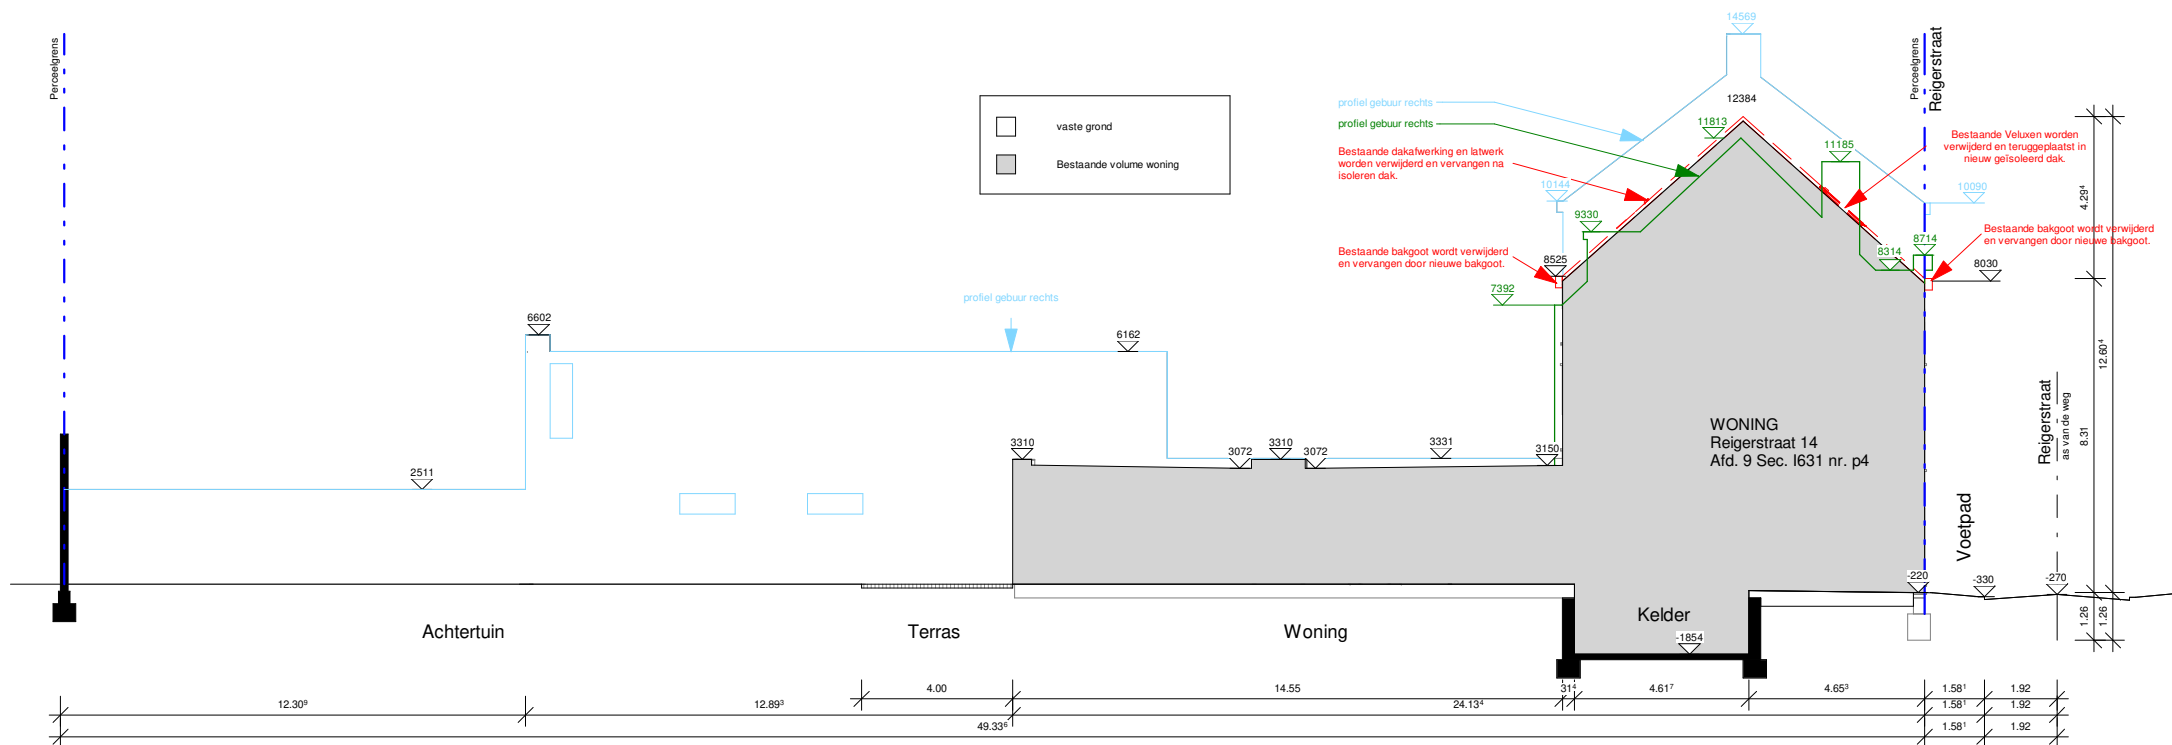

1 1 : 200 Terreinprofiel BA BT

