


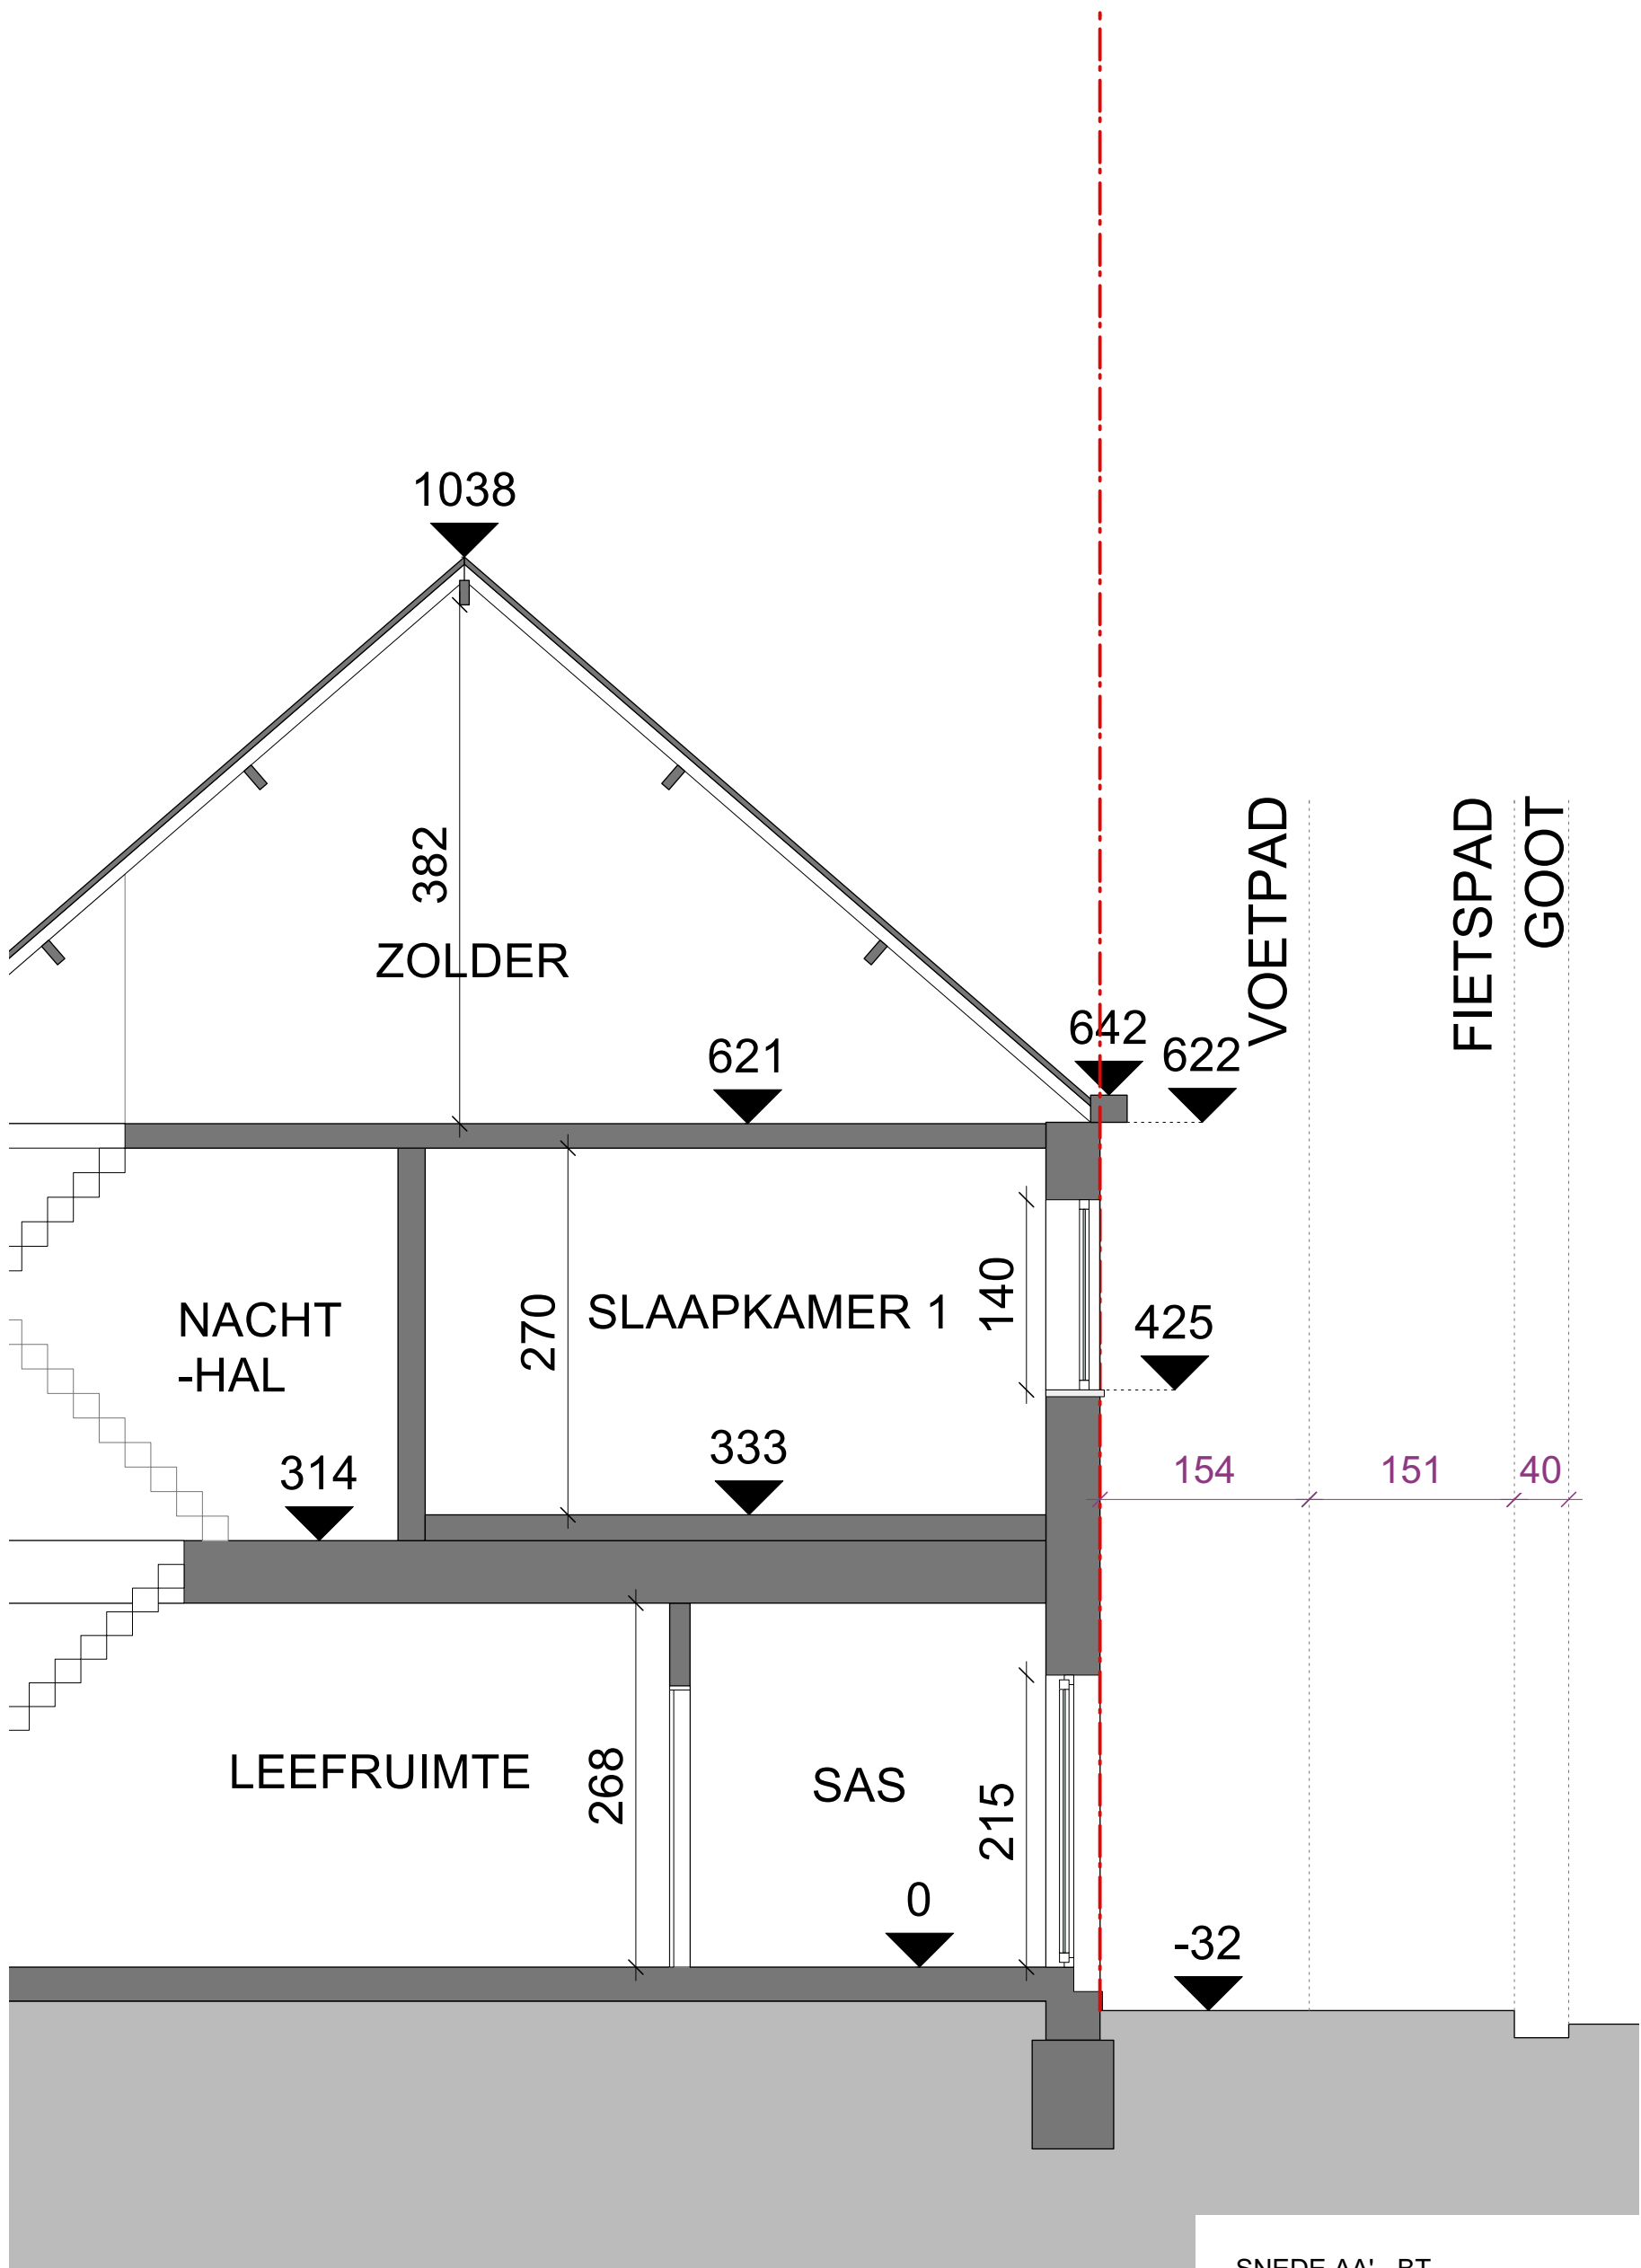

SNEDE AA' - BT
SCHAAL 1:50
Project "JUST DULIT"
Hundelgemsesteenweg 269, 9050 Ledeberg